




Existing Front Elevation

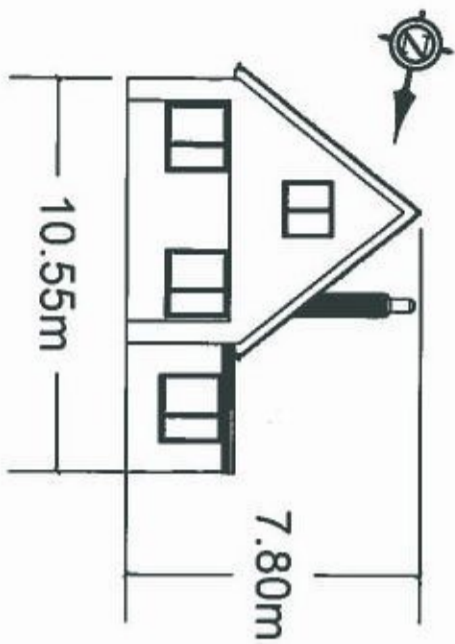


Existing Rear Elevation

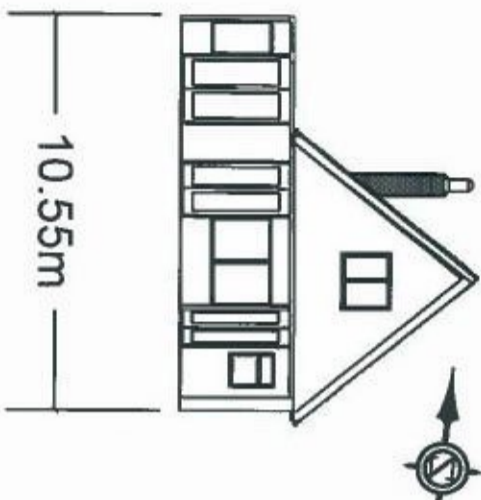

Proposed Front Elevation

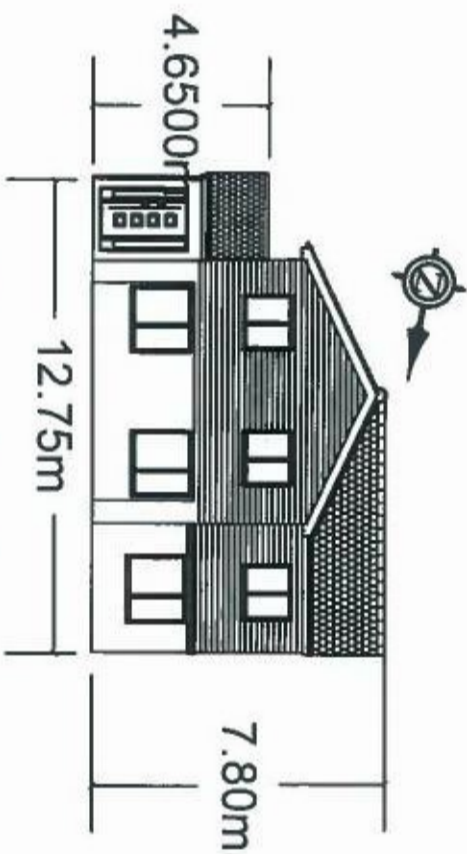

Proposed Rear Elevation

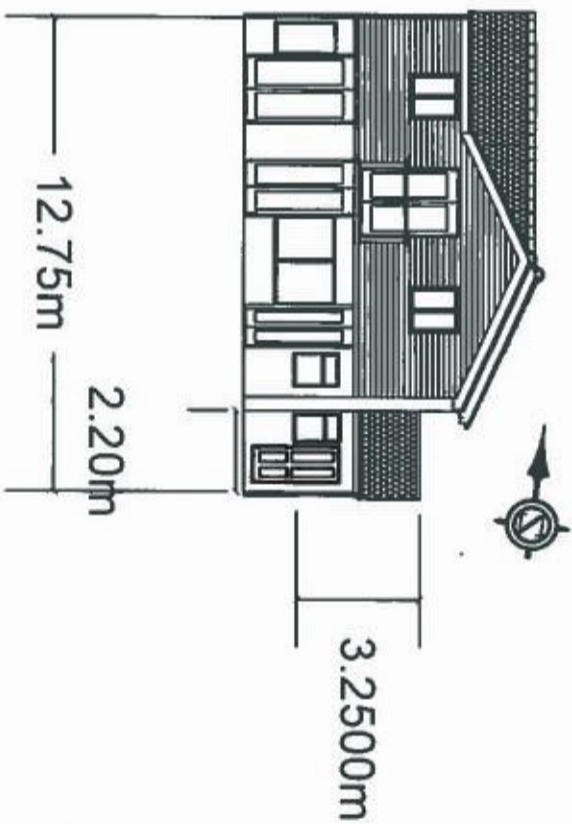

Scale Bar



Drawn By:

R F Mills

Address:

70 Tollgate Drive  
Stanway, Colchester  
CO3 0PR



Drawing Title:

Front & Rear Elevations

Client

Brian Holden

Address

3 The Approach

Jaywick

Essex

CO15 2NE

Scale:

1 : 200 @ A3

Date:

01.09.21

Drawing No.

BH-103e2