



NOTES:
All dimensions must be checked on site and not scaled from this drawing.

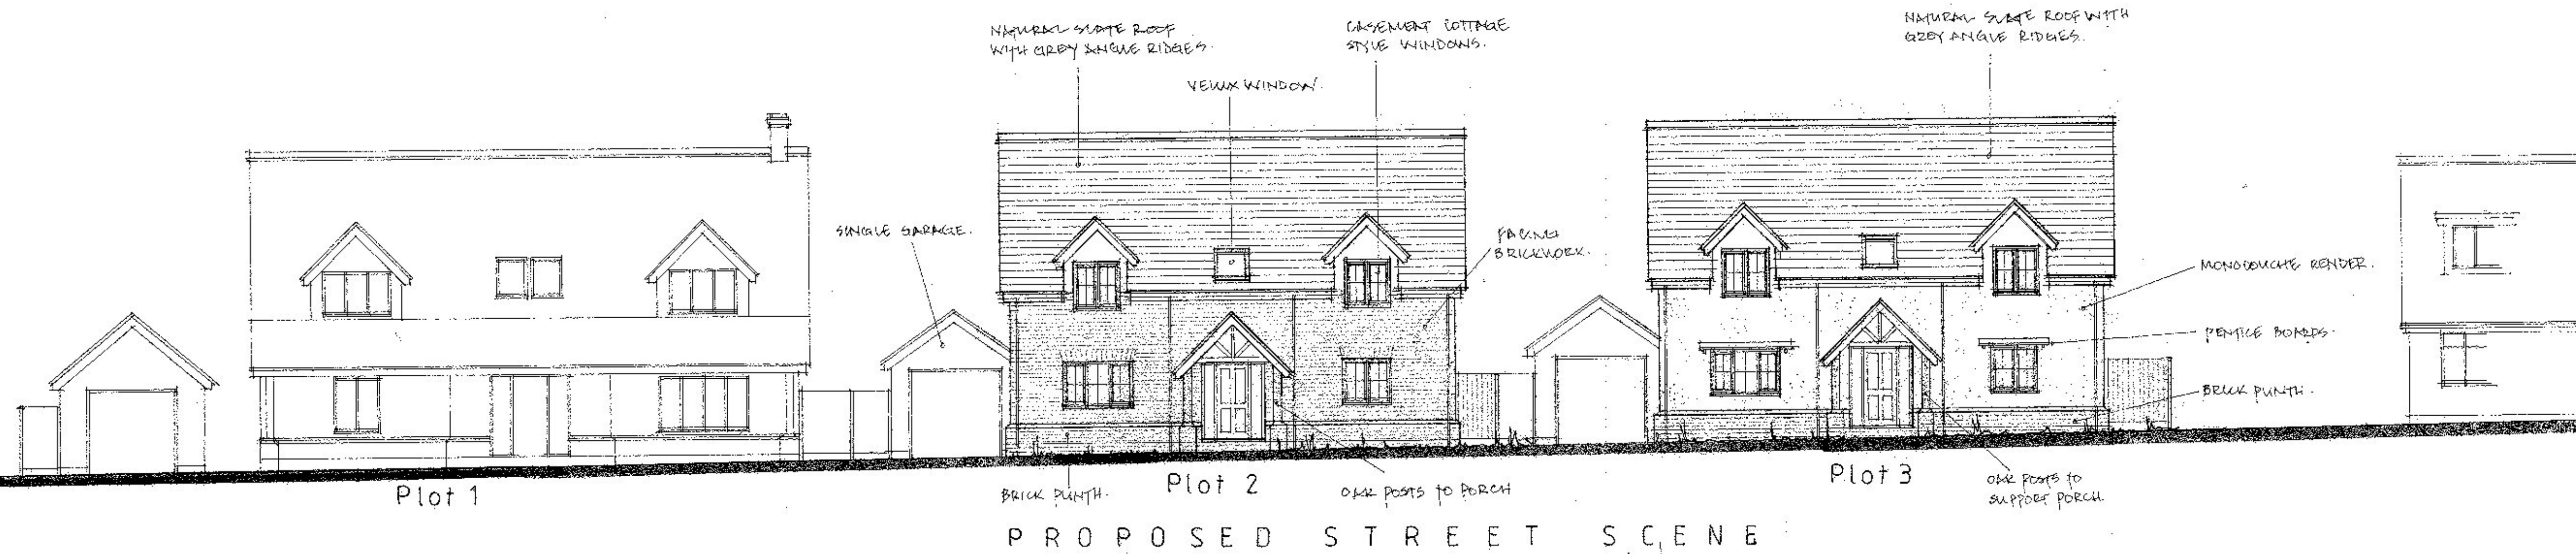

PROPOSED STREET SCENE

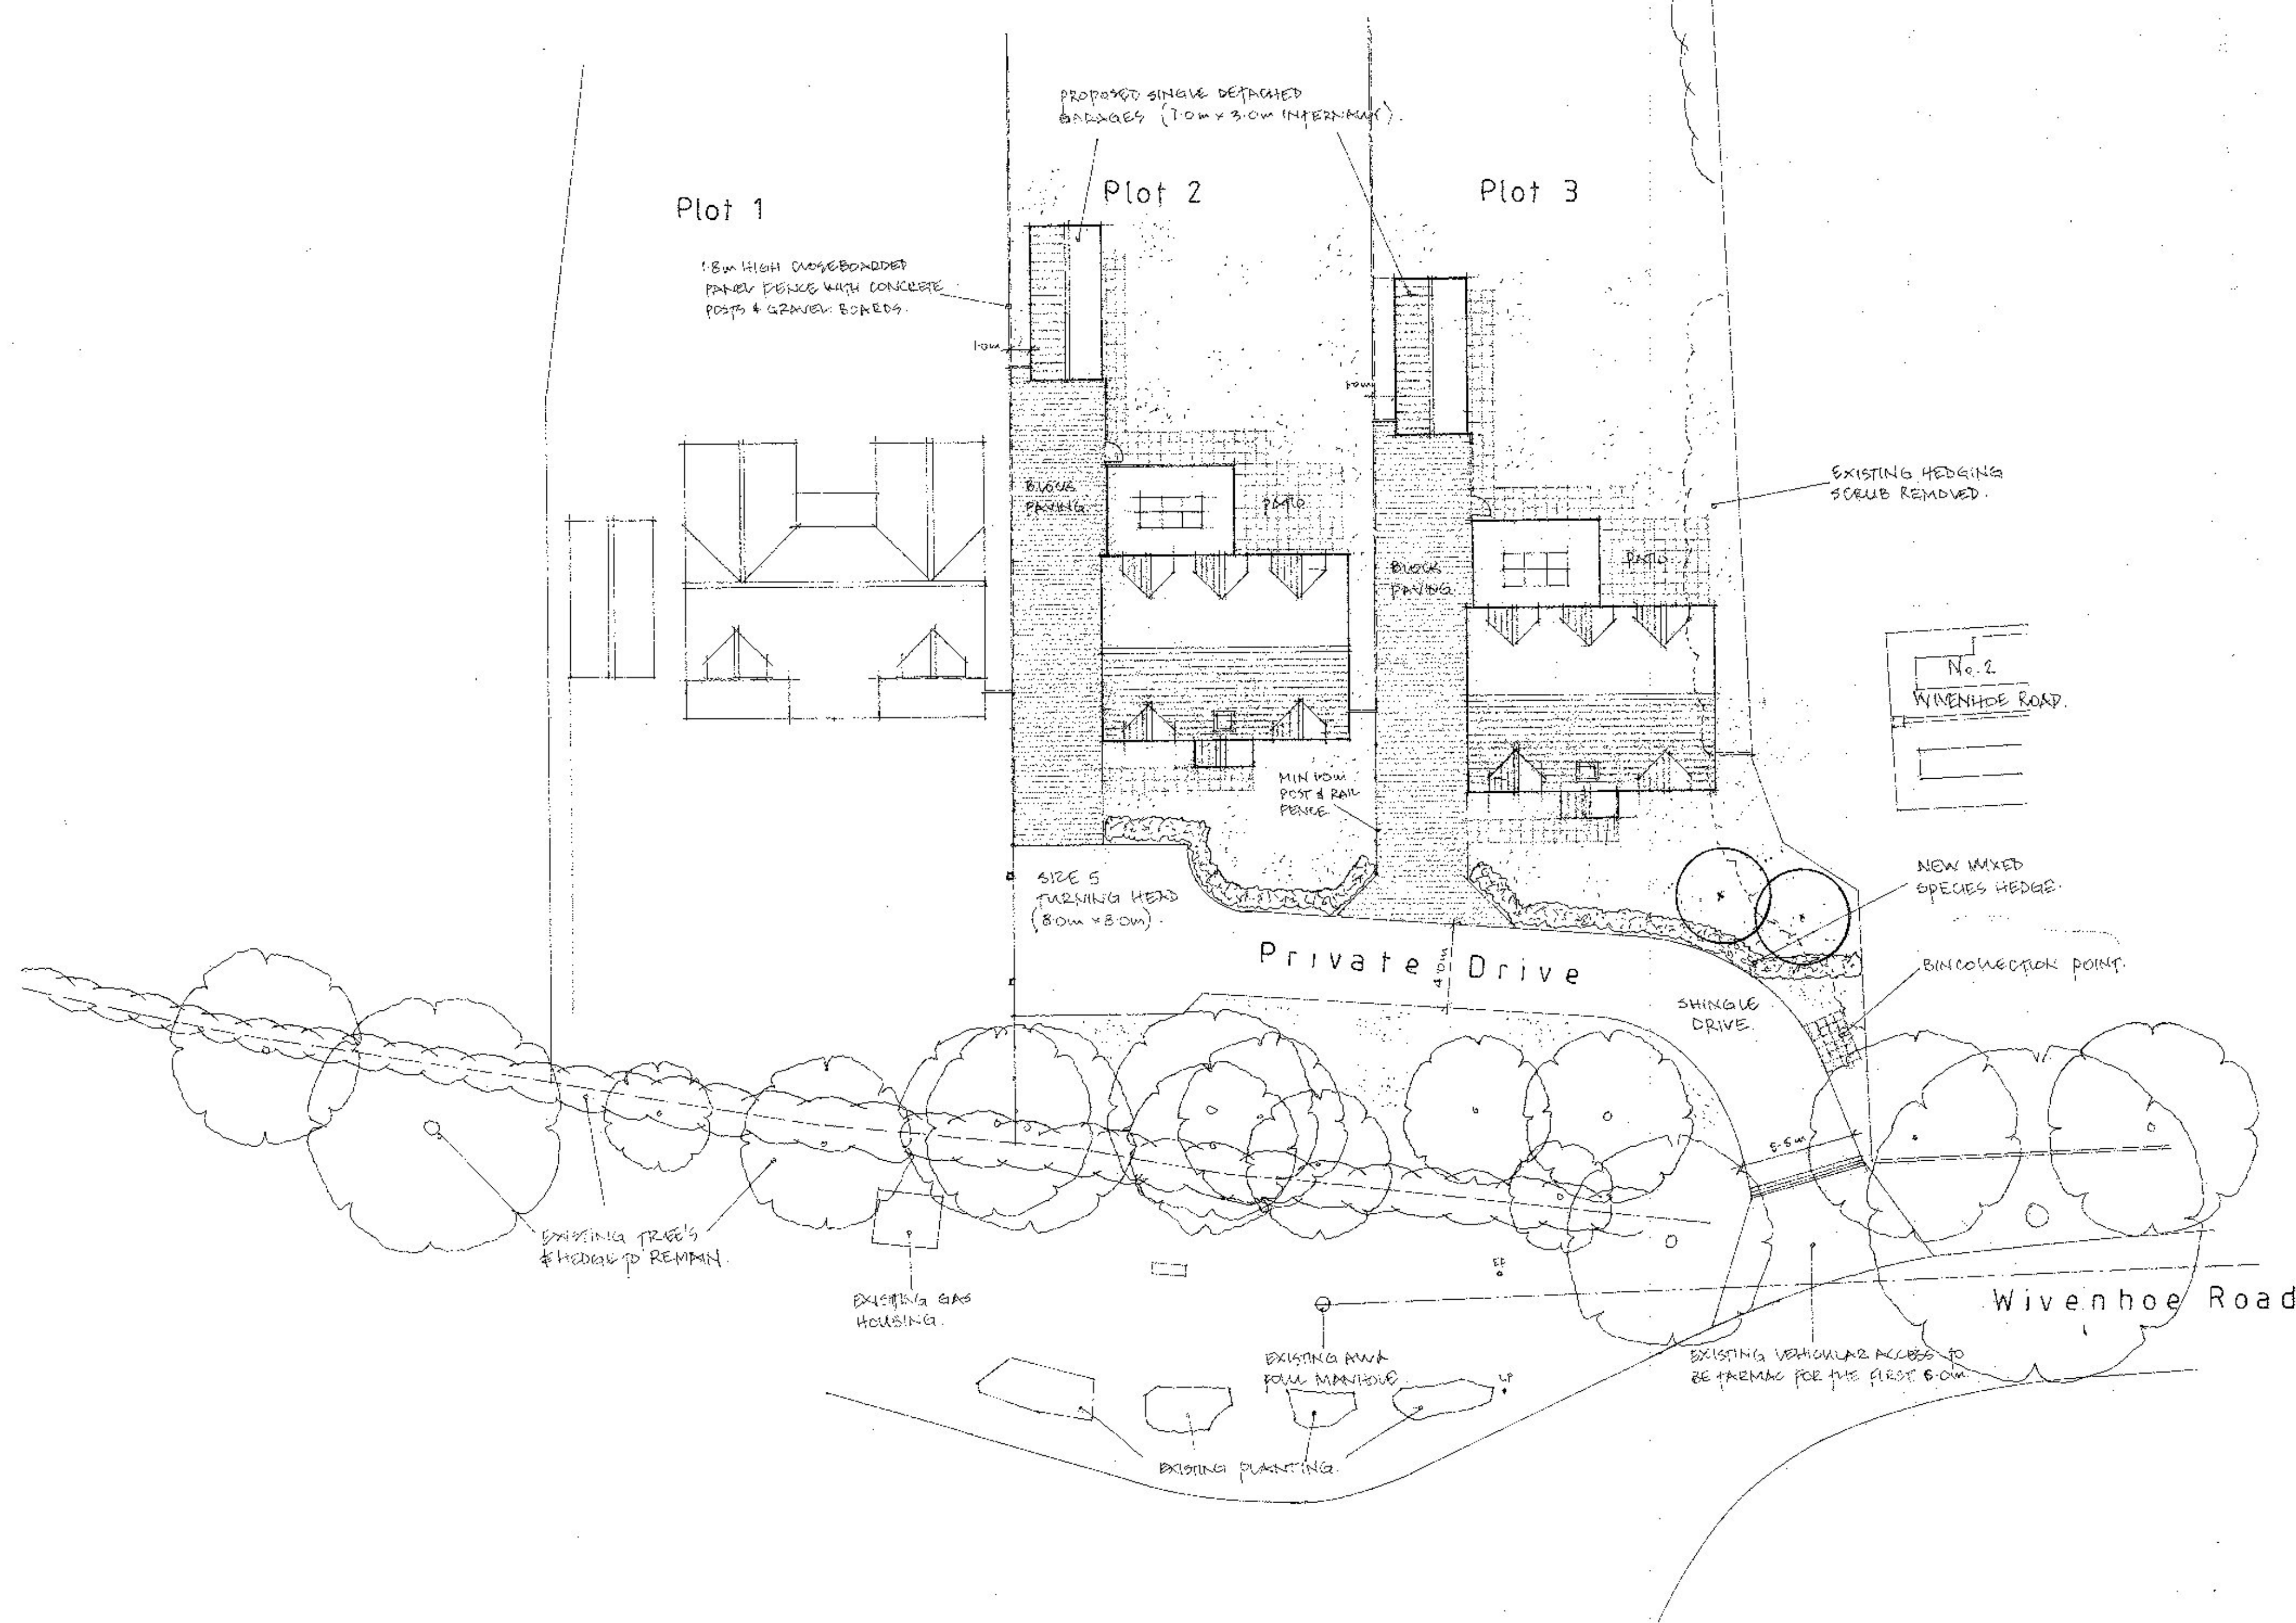

A	Date	Revisions

© copyright

V&B
HOMES
VAUGHAN
& BLYTH
(Construction) Ltd

Client

Job Title
Proposed development
Land adj 2 Wivenhoe Road
Alresford

Drawing Title
Proposed site layout
and street scene

Scale 1:200 1:100

Date August '21 Drawn by

Org. No. 714 / 1 Rev.