




Notes

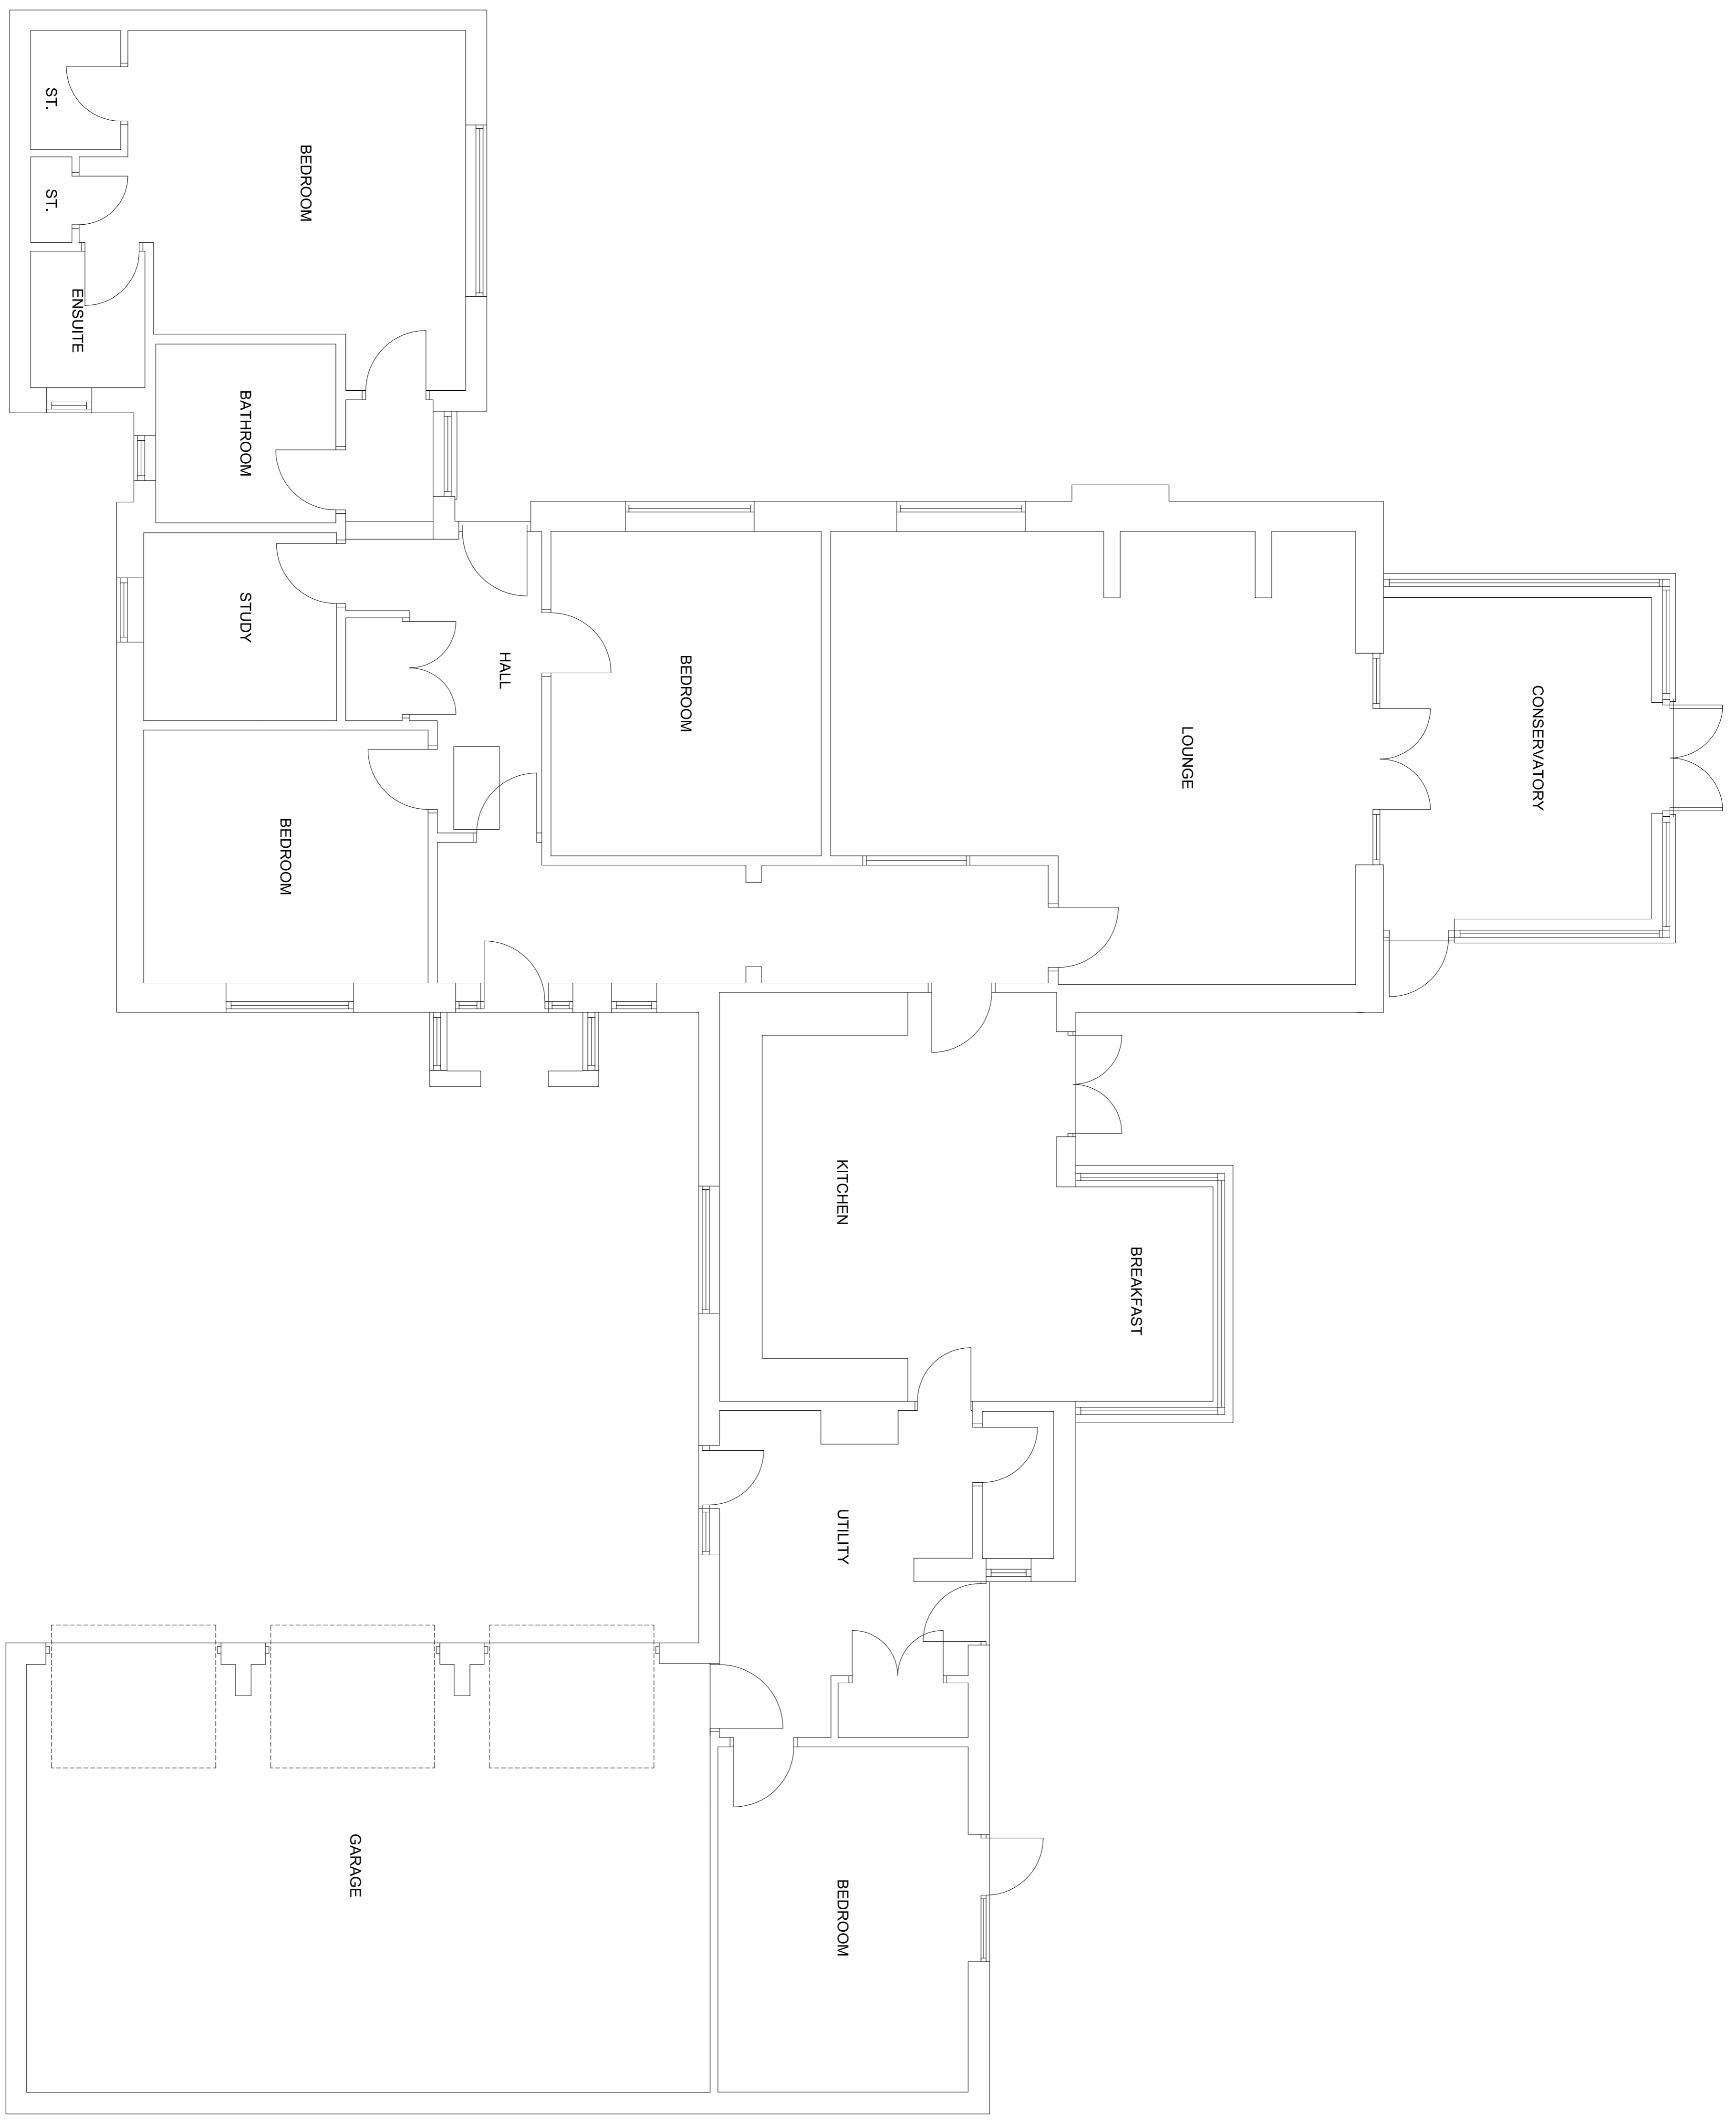

# Existing plan

Client		Project	
Mr & Mrs Davies		Beech Croft, Elford Park, Elford, B79 9DF	
BREAkWELL DESIGN		Tel: 01827 266057 / 0777 334 8880	
Drwg title	Date	Project no.	Drwg no.
Existing Plan	July 2021	678	01
Scale 1 : 50 @ A1			