

TYPICAL SECTION THROUGH MAIN BUILDING 1:100

NOTES

Survey accurate at time of site attendance. Do not scale from printed drawings except for labelling purposes.

Levels are related to the Ordnance Survey GNS active Network and transformed using the OSGM15 & OSN15 model.


Drainage pipe sizes (where shown) have been grouped from the surface for safety reasons and should be regarded as approximate only.

Trees species (where shown) should be treated with caution and expert identification is advised.

Although this is a digital survey the accuracy and amount of detail shown is only commensurate with the graphical scale of mapping or scaled. Care should be exercised when working to larger scales.

Visible features in the vicinity of the boundaries as shown above may not represent the extent of legally conveyed ownership.

While every effort has been made to achieve accuracy on this plan, CRITICAL clearance dimensions, levels and construction should be checked prior to design and construction.

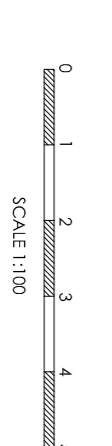

GROUND FLOOR/SITE PLAN 1:100

**mediams**  
surveys limited  
www.mediams-surveys.co.uk  
becky@mediams-surveys.co.uk  
07717 205 388

project: RED DISTILLERY (COUNTRYWIDE BUILDING)  
client: RED DISTILLERY  
title: MEASURED SURVEY  
date: MAY 2021

job ref: S1494  
scale: 1:100 @A1  
dwg no: EX01  
rev: A