

**Warrior Door Item - Front Entrance Door**

**Manufacture Code** 2254 -1 Item 1

37-42 Jericho Street, Oxford, OX2 6BU

**Warrior Doors - Door- Product Specification**


**Front Door Full Glass**  
**View : Attack Side**  
**Hung Left Open Out**

Material: Stainless Steel 304  
 Finish (Frame): Powder Coated RAL 7036 Platinum Grey  
 Finish (Door): Powder Coated RAL 7036 Platinum Grey  
 Door Handing: **Hung Left Open Out**  
 Hinge: S/Steel 31mm Finger Protection Hinge  
 Door Panel : Anti-Bandit 11.5mm Lam Glass  
 Door Front Bead : Flat Front Trim  
 Door Rear Bead : Box Section Rear Bead  
 Door Handle :S/Steel Satin Assa 496 Pull Knob  
 Closer : LCN 4111 (Right Hand)  
 Locking System:  
 Lock 1 : Vertical Mag Lock with Surface Mounted Armature  
 Lock 2 : Vertical Mag Lock with Surface Mounted Armature

PTE Button: PTE Button On Magpost  
 Push Plate: Bright S/S 300x90mm  
 Kick Plate: Bright S/S190mm x Full Width  
 Threshold Cover: S/Steel Low Profile Threshold Cover  
 Door Weather Drip: S/S Angled Weather Drip

**Low Head Panel : S/SteelPunched Louvre Sheet 1.5mm**  
**Low Head Panel Front Bead : Flat Front Trim**  
**Low Head Pane IRear Bead : Box Section Rear Bead**

**Door Opening Height : 2035.0 mm**  
**Door Clear opening Width : 740.0 mm**  
**Weight 126 kg**

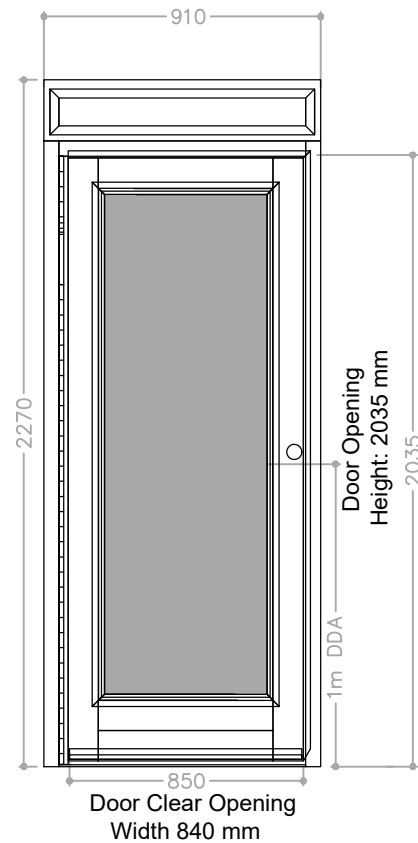

**Warrior Door Item - Rear Entrance Door**

**Manufacture Code** 2254 -2 Item 2

37-42 Jericho Street, Oxford, OX2 6BU

**Warrior Doors - Door- Product Specification**


**Front Door Full Glass**  
**View : Attack Side**  
**Hung Right Open Out**

Material: Stainless Steel 304  
 Finish (Frame): Powder Coated RAL 7036 Platinum Grey  
 Finish (Door): Powder Coated RAL 7036 Platinum Grey  
 Door Handing: **Hung Right Open Out**  
 Hinge: S/Steel 31mm Finger Protection Hinge  
 Door Panel : Anti-Bandit 11.5mm Lam Glass  
 Door Front Bead : Flat Front Trim  
 Door Rear Bead : Box Section Rear Bead  
 Door Handle :S/Steel Satin Assa 496 Pull Knob  
 Closer : LCN 4111 (Right Hand)  
 Locking System:  
 Lock 1 : Vertical Mag Lock with Surface Mounted Armature  
 Lock 2 : Vertical Mag Lock with Surface Mounted Armature

PTE Button: PTE Button On Magpost  
 Push Plate: Bright S/S 300x90mm  
 Kick Plate: Bright S/S190mm x Full Width  
 Threshold Cover: S/Steel Low Profile Threshold Cover  
 Door Weather Drip: S/S Angled Weather Drip

**Low Head Panel : S/SteelPunched Louvre Sheet 1.5mm**  
**Low Head Panel Front Bead : Flat Front Trim**  
**Low Head Pane IRear Bead : Box Section Rear Bead**

**Door Opening Height : 2035.0 mm**  
**Door Clear opening Width : 740.0 mm**  
**Weight 126 kg**

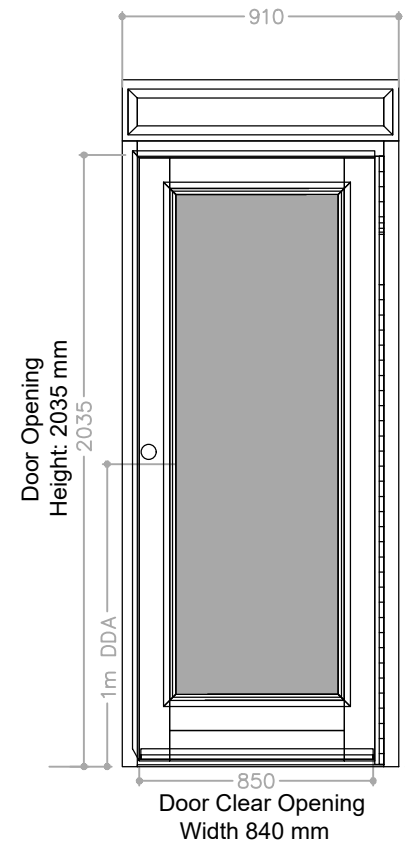

Scale 1:25

REV.	DATE	DETAILS	BY

© Crown Copyright and database right 2011. Ordnance Survey 100019348

Oxford City Council  
**Housing & Property Services**  
 St Aldate's Chambers  
 St Aldate's  
 OXFORD  
 OX1 1DS

Tel. 01865 249811  
 DDI. 01865 25\*\*\*\*



DRAWN BY A . Ashtiani	CHECKED BY W . Chamberlain	APPROVED BY W . Chamberlain
--------------------------	-------------------------------	--------------------------------

DATE 22/02/2021	DATE 22/02/2021	DATE 22/02/2021
--------------------	--------------------	--------------------

SCALE 1:25 @ A3	STATUS Planning application Front and Rear Entrance Doors - Door Key Plan
--------------------	---

PROJECT TITLE  
**37-42 Jericho Street, Oxford, OX2 6BU - Main Entrance Door**

DRAWING IDENTIFIER <b>OXF-OCC-JRC-00-AR-DR-00003</b>	REVISION <b>S3</b>	REVISION <b>P01</b>
---	-----------------------	------------------------

DRAWING TITLE  
**Door Type key Plan**

FILE PATH  
 U:\My User Profile\laashtiani\Desktop\Bill  
 19-02-2021\37-42 Jericho Street\Door Key Plan -  
 1-7Birchfield Close & 49-71 PEGASUS ROAD.dwg

