




Plant Schedule for CSA/2290/137

Qty	Name	Common Name	Age	Height	Form	Girth	CirStm	Brks	Root	Cntr	Measure Unit	Density (m2/lin m)	Centres
342	Acer campestre (Hedge)	Field maple	1/2	80-100cm	Transplant			4	B		m	5.00	0.200
342													
Herbaceous													
Qty	Name	Common Name	Age	Height	Form	Girth	CirStm	Brks	Root	Cntr	Measure Unit	Density (m2/lin m)	Centres
32	Caryopteris x clandonensis 'Heavenly Blue'	Bluebeard		30-40cm				4	C	3L	m2	5.00	0.450
19	Perovskia atriplicifolia 'Blue Spire'							C	C	3L	m2	5.00	0.450
5	Phomis italica	Jerusalem sage		20-40cm				2	C	3L	m2	5.00	0.450
56													
Herbaceous - Grass													
Qty	Name	Common Name	Age	Height	Form	Girth	CirStm	Brks	Root	Cntr	Measure Unit	Density (m2/lin m)	Centres
120	Calamagrostis acutiflora 'Overdam'	Variegated feather reed grass						C	C	3L	m2	5.00	0.450
43	Miscanthus sinensis 'Kleine Silberspinne'	Japanese Silver grass						C	C	3L	m2	5.00	0.450
163													
Shrub													
Qty	Name	Common Name	Age	Height	Form	Girth	CirStm	Brks	Root	Cntr	Measure Unit	Density (m2/lin m)	Centres
55	Berberis thunbergii 'Red Chief'	Barberry		30-40cm	Bush			5	C	3L	m2	5.00	0.450
94	Choisya ternata 'Sundance'	Mexican orange blossom		30-40cm	Bushy			4	C	3L	m2	5.00	0.450
29	Cistus corbariensis	Sun roses		30-40cm	Bushy			4	C	3L	m2	5.00	0.450
48	Cornus alba 'Sibirica'	Westonbirt dogwood		40-60cm	Bush			4	C	3L	m2	4.00	0.500
26	Euonymus fortunei 'Blondy'	Spindle 'Blondy'	2x	20-30cm(D)	Bushy			6	C	3L	m2	5.00	0.450
171	Lavandula angustifolia 'Munstead'	English Lavender		25-30cm				5	C	3L	m2	5.00	0.450
51	Lonicera nitida 'Maigreen'	Honeysuckle		30-40cm	Bushy			5	C	3L	m2	5.00	0.450
48	Pittosporum tenuifolium 'Purpureum'	Kohuhu Shrub 'Purpureum'		30-40cm	Bushy			3	C	3L	m2	5.00	0.450
133	Prunus laurocerasus 'Otto Luyken'	Cherry laurel var.		30-40cm	Bushy			3	C	3L	m2	5.00	0.450
655													
Tree													
Qty	Name	Common Name	Age	Height	Form	Girth	CirStm	Brks	Root	Cntr	Measure Unit	Density (m2/lin m)	Centres
2	Acer freemanii 'Autumn Blaze'	Maple	3x	425-600cm	Standard (Extra Heavy)	14-16cm	175-200cm	7	RB		nr		
5	Betula ermanii	Birch	3x	400-450cm	Multi-stemmed	14-16cm	min 200cm	5	RB		nr		
4	Betula nigra (Multi-stem)	River birch	3x	250-300cm	Multi-stemmed			3	RB		nr		
2	Liquidambar styraciflua 'Worplesdon'	Sweet gum 'Worplesdon'		500-550cm	Semi-Mature	20-25cm	min 200cm		RB		nr		
3	Prunus avium 'Plena'	Double gean	3x	425-600cm	Standard (Extra Heavy)	14-16cm	175-200cm	5	RB		nr		
16													
1232													

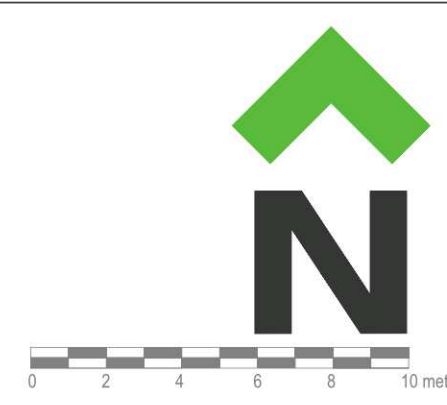

LEGEND

- APPLICATION BOUNDARY
- EXISTING TREES / VEGETATION
- Softworks
- SEMI-MATURE TREE
- EXTRA HEAVY STANDARD TREE
- MULTI-STEM TREE
- ORNAMENTAL HEDGE PLANTING
- ORNAMENTAL SHRUB / HERBACEOUS / GRASS PLANTING
- AMENITY GRASS SEEDING - 'A22 (Low Maintenance)' seed mix by Geminal Seeds Ltd or equal and approved. 50g / m², overseed rate: 20g / m².
- MEADOW GRASSLAND MIX - 'EM10 Tussock Mix' by Emorsgate Seeds Ltd or equal and approved. 5g / m²
- WILDFLOWER TURF - 'WF1-Landscape-34' turf by Wildflower Turf Ltd or equal and approved.

Notes:

- 1) For Play Area Proposals - General Arrangement Plan, refer to CSA/2290/136
- 2) For School & Community Centre Landscape Proposals, refer to CSA/2290/133-135
- 3) For Landscape Masterplan, refer to CSA/2290/145
- 4) For Planting Specification, refer to CSA/2290/135

REFER TO CSA/2290/133-135 FOR PLAZA PROPOSALS

REFER TO CSA/2290/133-135 FOR PLAZA PROPOSALS

REFER TO CSA/2290/133-135 FOR PLAZA PROPOSALS

C	08.09.21	AM	LAP altered to coord. with revised Plaza
B	15.05.20	AM	MUGA moved north to suit LPA Comms.
A	01.04.20	SW	Hedge species amended to address Landscape Consultee comments
Rev	Date	By	Description

CSA environmental

Dixies Barns, High Street,
Ashwell, Hertfordshire SG7 5NT

01462 743647
ashwell@csaenvironmental.co.uk
csaenvironmental.co.uk

Project: North Wellingborough

Title: School & Community Centre Play Area Soft Landscape Proposals

Client: Midtown Capital Ltd.

Scale: 1:200 @ A1 Drawn: AM

Date: January 2020 Checked: SW

Drawing No. CSA/2290/137 Rev: C