


FIRE LOBBY DOOR WITH HOLD OPEN DEVICE, TO SIT SEAMLESSLY WITHIN WALL PANELING AND BE RELEASED IN EVENT OF EMERGENCY - DESIGN TBC

FD60

NOTES:

1. DOOR FINISH TO MATCH WALL
2. RECESSED FINGER PULL, REFER TO IRONMONGERY SCHEDULE
3. MAGNETIC HOLD OPEN DEVICE, RELEASED UPON ALARM ACTIVATION

D1.13

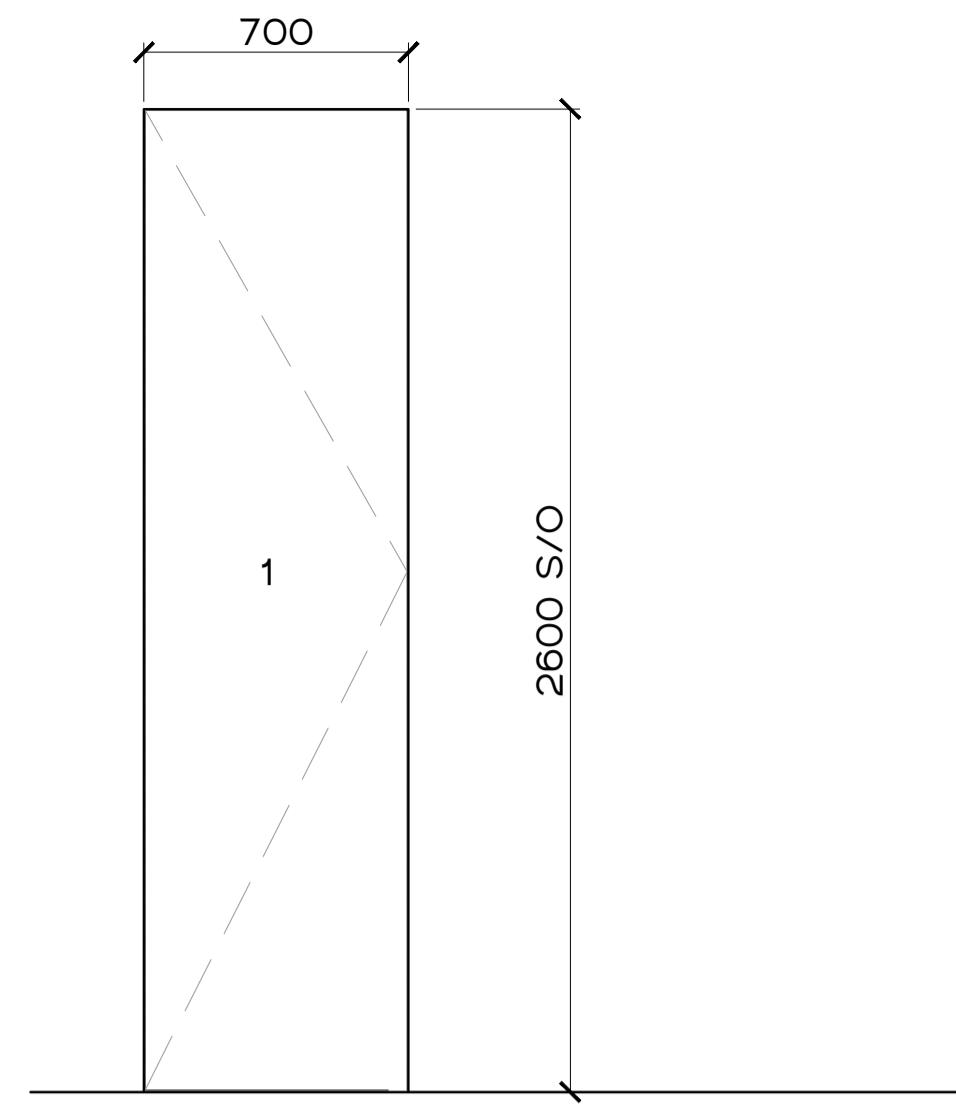


FIRE LOBBY DOOR

DISCLAIMER

THIS DRAWING IS THE COPYRIGHT OF RIGBY & RIGBY. DO NOT SCALE, ALL DIMENSIONS TO BE CHECKED ON SITE. PLEASE REFER TO WWW.RIGBYANDRIGBY.COM/LEGAL FOR ALL TERMS & CONDITIONS.

REVISIONS

- 20210610 - REV A - CHANGES TO INTERNAL APARTMENT DOORS
- 20210812 - REV B - JUST SHOWING D1.13

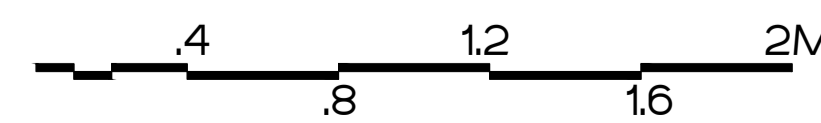

MONTPELIANO
KNIGHTSBRIDGE
PROPOSED DOOR SCHEDULE
INTERNAL DOORS
200_593 REV B
1:20 @A1, 1:40 @ A3
INFORMATION

RIGBY & RIGBY

+44 (0)20 3418 0446
RIGBYANDRIGBY.COM

