


BIN STORE DOOR
44MM SOLID CORE
FD30

NOTES:

- 1.

DB.17

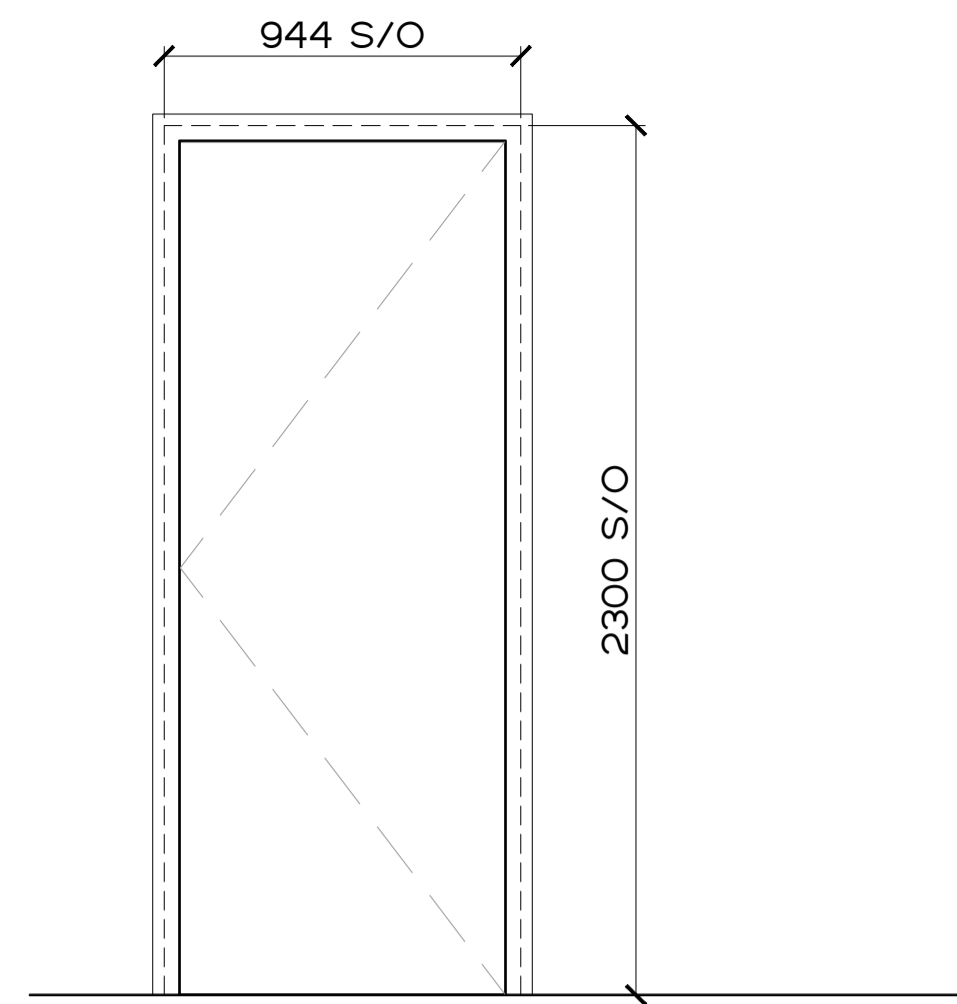


44MM SOLID CORE DOOR
FD30

NOTES:

- 1.

DB.23
DB.24

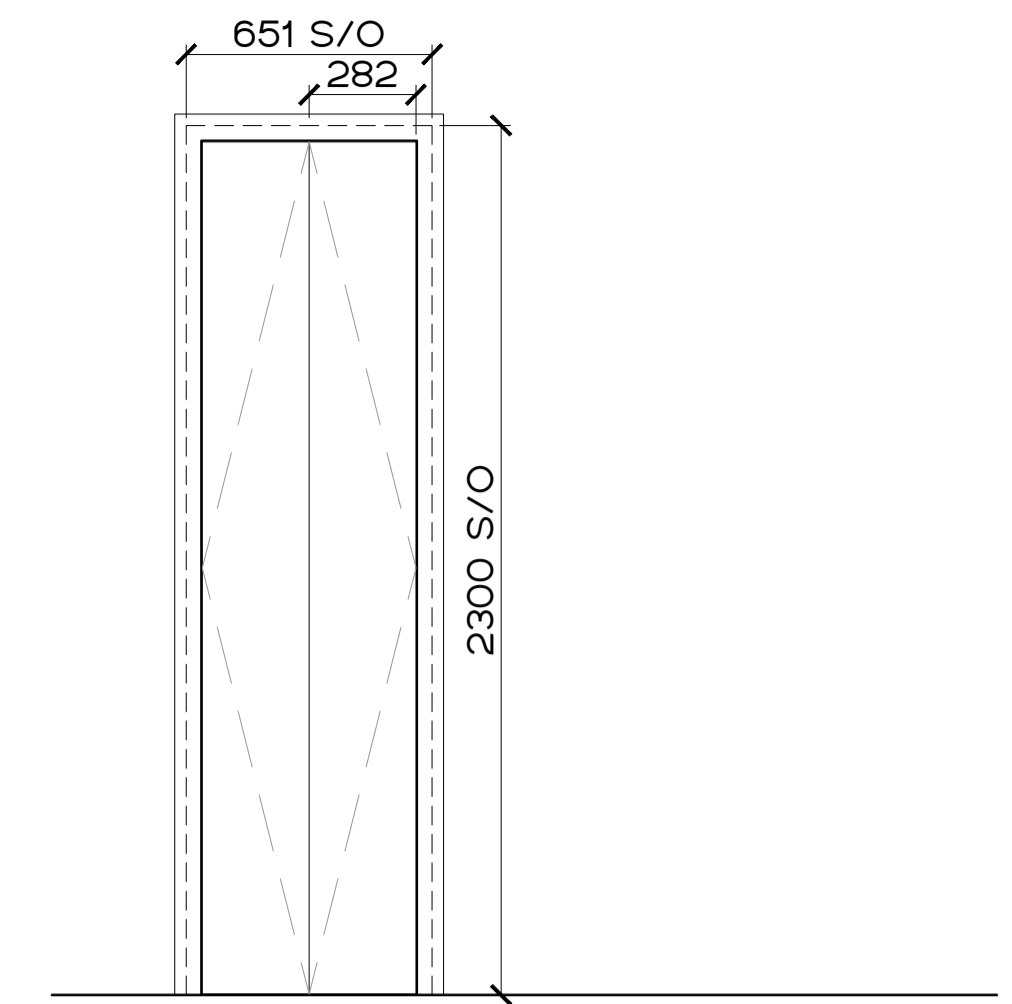


WC DOORS
44MM SOLID CORE
FD30

NOTES:

- 1.

DB.19 LHO
DB.20 LHO
DB.21 LHO

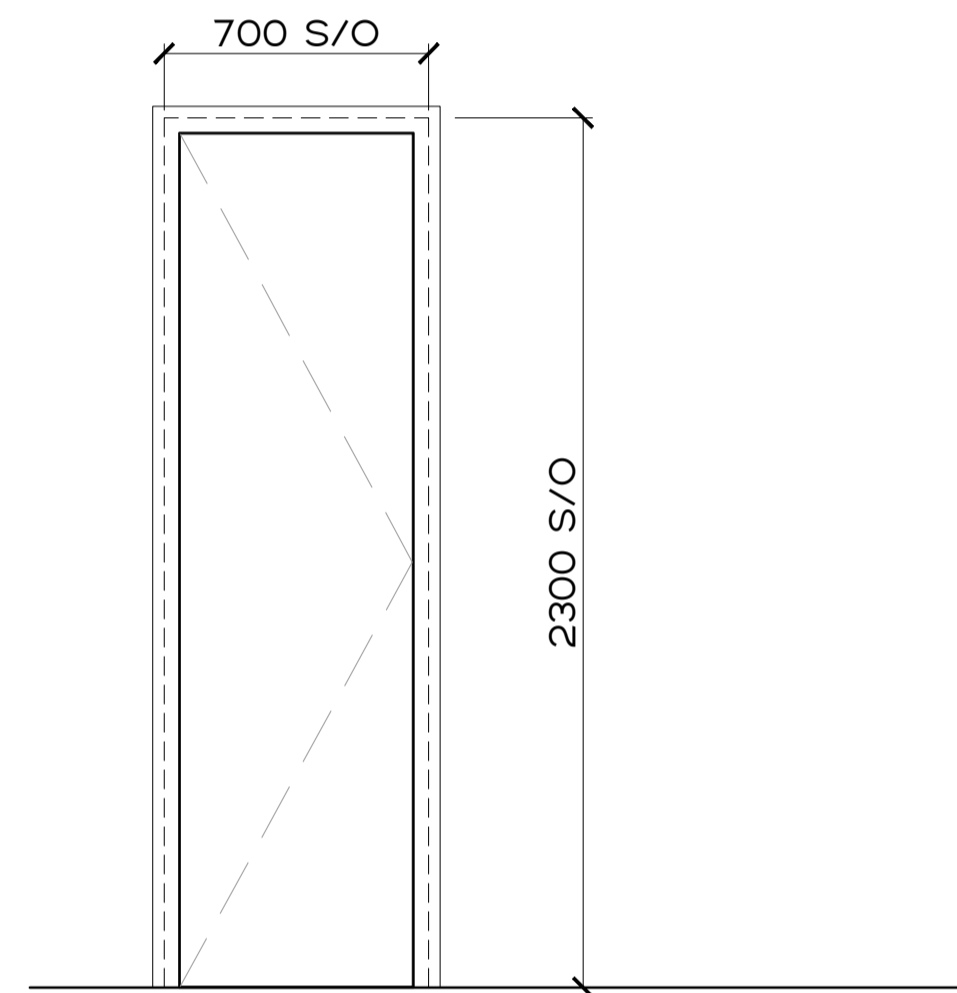


ESCAPE STAIR DOOR
44MM SOLID CORE
FD30

NOTES:

- 1.

DB.25

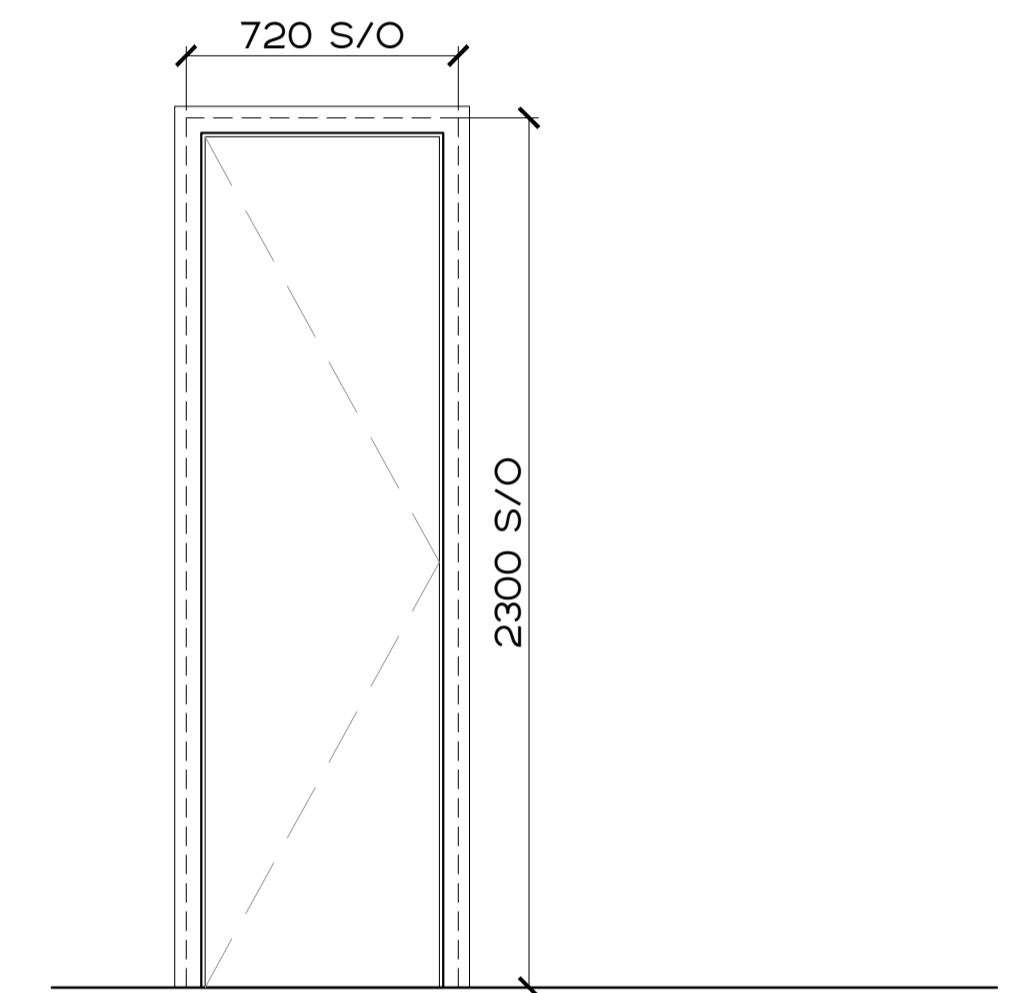


44MM SOLID CORE DOOR
FD30

NOTES:

- 1.

DB.22

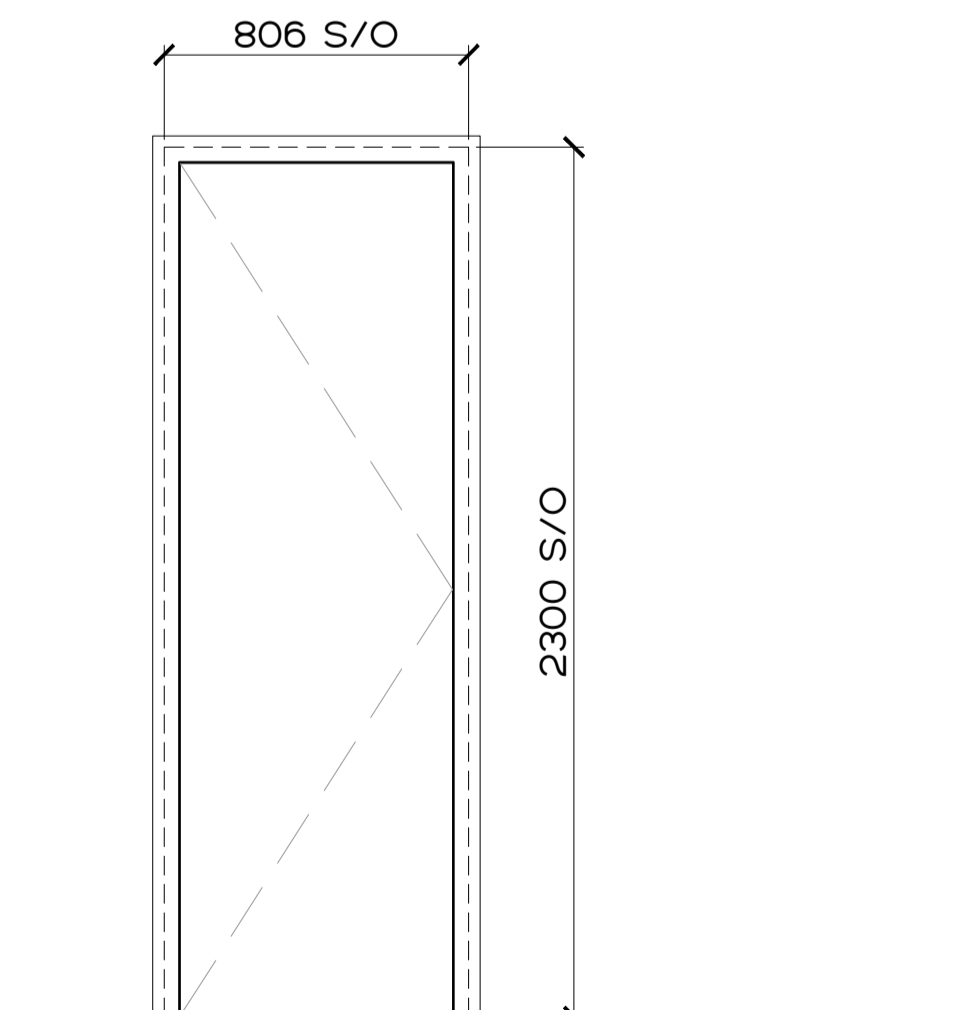


44MM SOLID CORE DOOR WITH VISION PANEL
FD30

NOTES:


- 1.

DB.27
DB.28

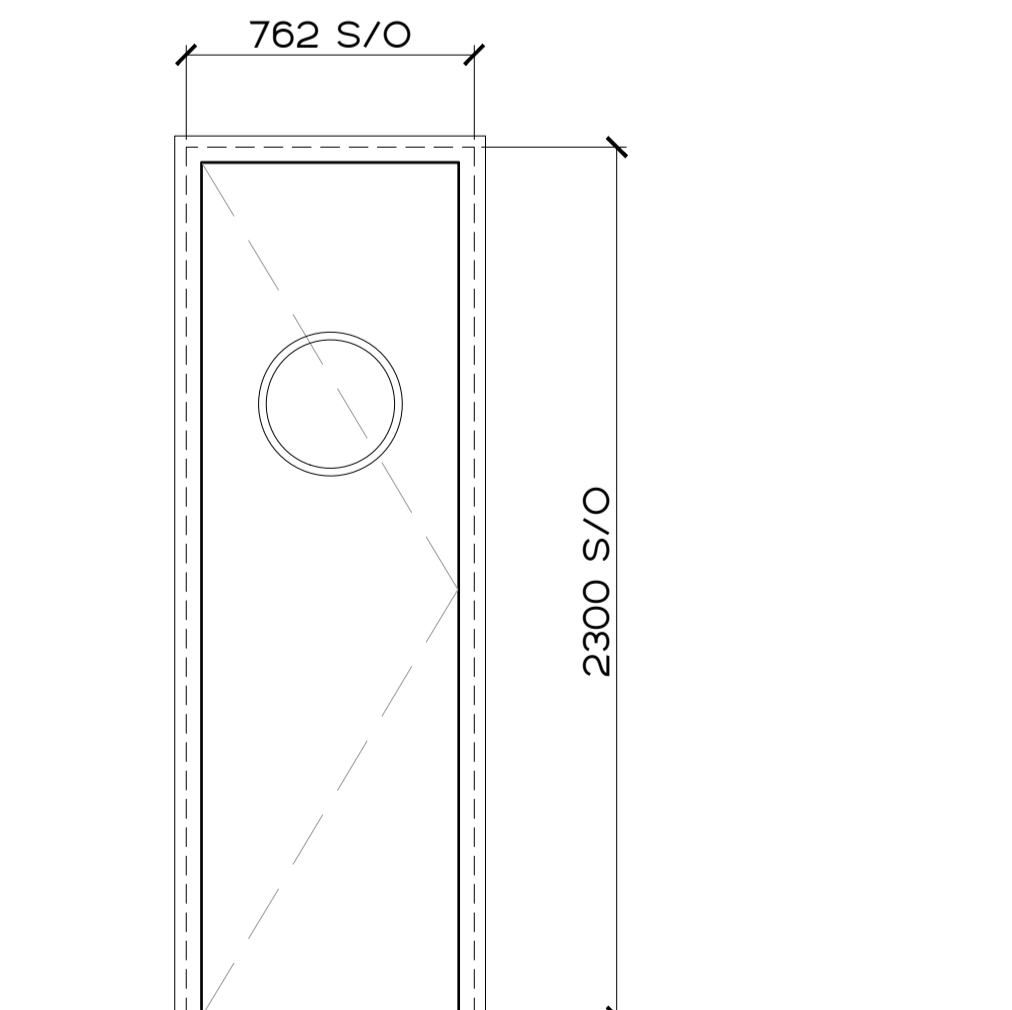

DISCLAIMER
THIS DRAWING IS THE COPYRIGHT OF RIGBY & RIGBY. DO NOT SCALE, ALL DIMENSIONS TO BE CHECKED ON SITE. PLEASE REFER TO WWW.RIGBYANDRIGBY.COM/LEGAL FOR ALL TERMS & CONDITIONS.

REVISIONS

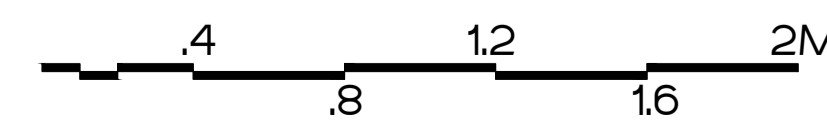

MONTPELIANO
KNIGHTSBIRDGE
PROPOSED DOOR SCHEDULE
INTERNAL DOORS
200_598 REV -
1:20 @A1, 1:40 @ A3
TENDER

RIGBY & RIGBY

+44 (0)20 3418 0446
RIGBYANDRIGBY.COM

