

BACK OF HOUSE DOOR TO JWS DESIGN

REFER TO DRAWING JW-ID-GF-7002

FD30

D0.05

WINE REFRIDGE DOOR TO JWS DESIGN

REFER TO DRAWING JW-ID-GF-7001

D0.06

DESIGN TBC


44MM SOLID CORE

FD30

NOTES:

1.

D0.07

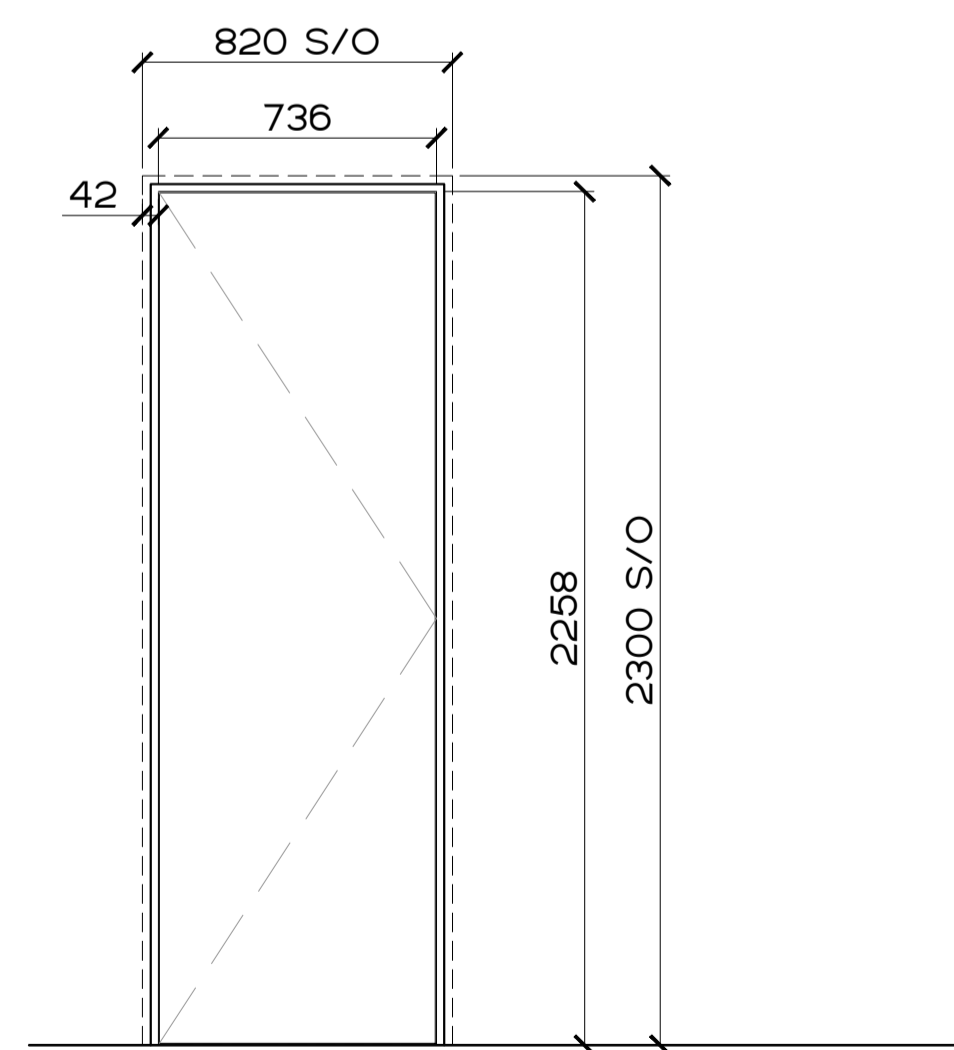

DOOR TO JWS DESIGN

DESIGN TBC

FD30

NOTES:

1.

D0.08


DESIGN TBC

FD30


NOTES:

1.


D0.09

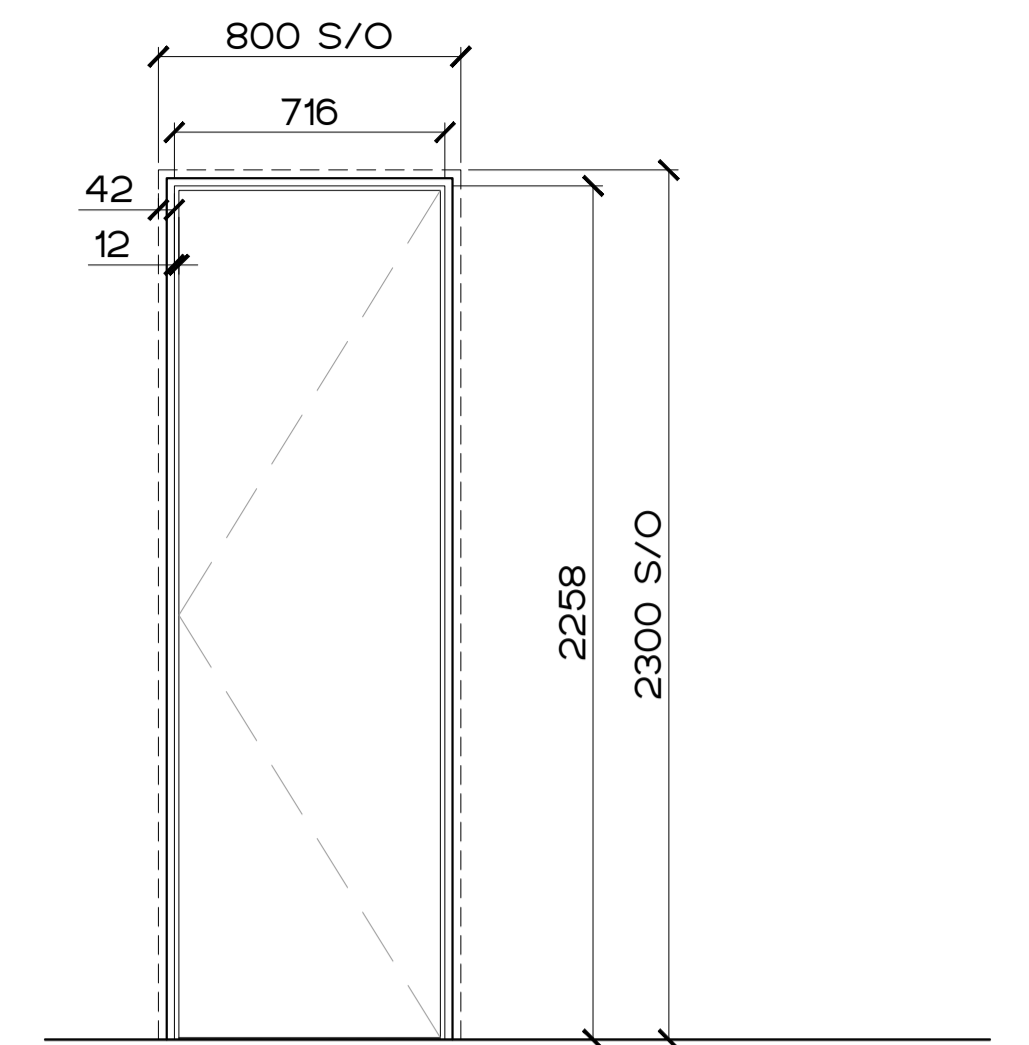

FIRE LOBBY DOOR

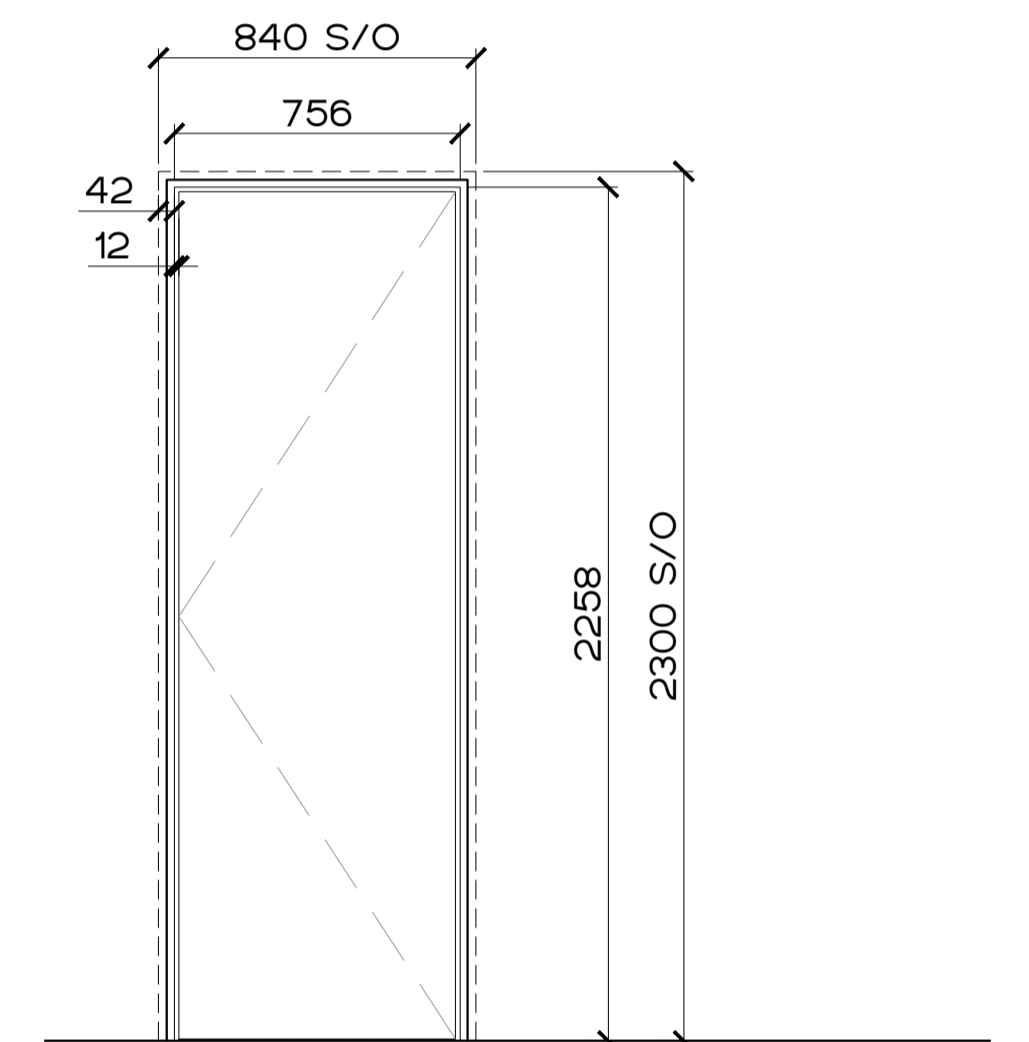

BIKE STORE DOOR

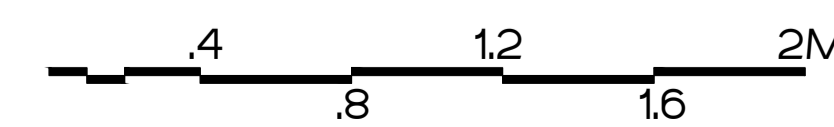

DISCLAIMER  
THIS DRAWING IS THE COPYRIGHT OF RIGBY & RIGBY. DO NOT SCALE, ALL DIMENSIONS TO BE CHECKED ON SITE. PLEASE REFER TO WWW.RIGBYANDRIGBY.COM/LEGAL FOR ALL TERMS & CONDITIONS.

REVISIONS  
A 12.08.2021 FIRST FLOOR DOORS OMITTED FROM DRAWING

MONTPELIANO  
KNIGHTSBIRDGE  
PROPOSED DOOR SCHEDULE  
INTERNAL DOORS  
200\_591 REV - A  
1:20 @A1, 1:40 @ A3  
COMMENT

RIGBY & RIGBY

+44 (0)20 3418 0446  
RIGBYANDRIGBY.COM

