



Form "F" Washer  
4mm Thick

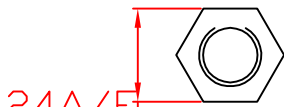

Nut 13mm  
Thick

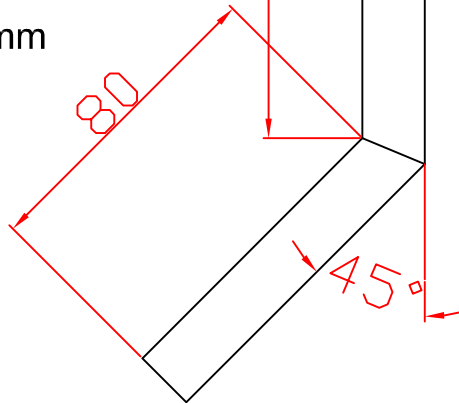

420±10,0

Ø16

60±5,0

M16\*2

C Tolerances added RH 6-5-2014
B Material spec change, was grade 8.8 RH 08-02-2010
A Ø48 was Ø34, 4 thick was 3 thick. RH 30/05/2007
© ALL RIGHTS RESERVED KINGFISHER LIGHTING LTD 2005

KINGFISHER LIGHTING LTD  
RATCHER WAY  
CROWN FARM INDUSTRIAL PARK  
MANSFIELD  
NOTTINGHAMSHIRE  
NG19 9FS

Title: <b>FB001 Foundation Bolt</b>	
Drawn: <b>RJH</b>	Drawing No: <b>KL 3606</b>
Date: <b>02/12/2005</b>	Issue: <b>D</b>
Material: <b>BS4449 510N/mm<sup>2</sup></b>	