


Material: BS EN 10219 or equivalent
 Design: BS EN 40
 Finish: Galvanise to BS EN 1461:1999 + external bitumen root
 Welding: In accordance with BS 5135 Procedures to BS EN 288 Welders qualified to BS EN 287

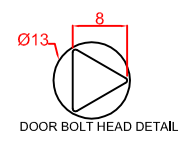

Detail of change:	C 20x50 slot was 25x50 7-6-2013 RH
Detail of change:	B 6000 was 5700, 5075 was 4775 30-03-2010 RH
Detail of change:	D Bitumen root added RH 9-7-2016
© ALL RIGHTS RESERVED KINGFISHER LIGHTING LTD 2007	

Kingfisher
Lighting Ltd

KINGFISHER LIGHTING LTD
 RATCHER WAY
 CROWN FARM INDUSTRIAL PARK
 MANSFIELD
 NOTTINGHAMSHIRE
 NG19 9FS

Title: 6CT76FP Lighting Column	
Drawn: RJH	Drawing No: KL 3173F
Date: 30/01/2007	Issue: E
Material: BS EN 10219 or equivalent	
All dimensions in mm(unless otherwise stated)	