



Rev	By	Date	Comment
A	TMW	08.10.19	SLIDING FOLDING DOORS OMITTED
B	TMW	21.11.19	PERGOLA DETAILS AMENDED. MAIN ENTRANCE DOORWAY HEIGHT RAISED. BARCI LOGO REPOSITIONED
C	VJ	21.02.20	ELEVATIONS UPDATED TO DEVELOPERS DETAILS

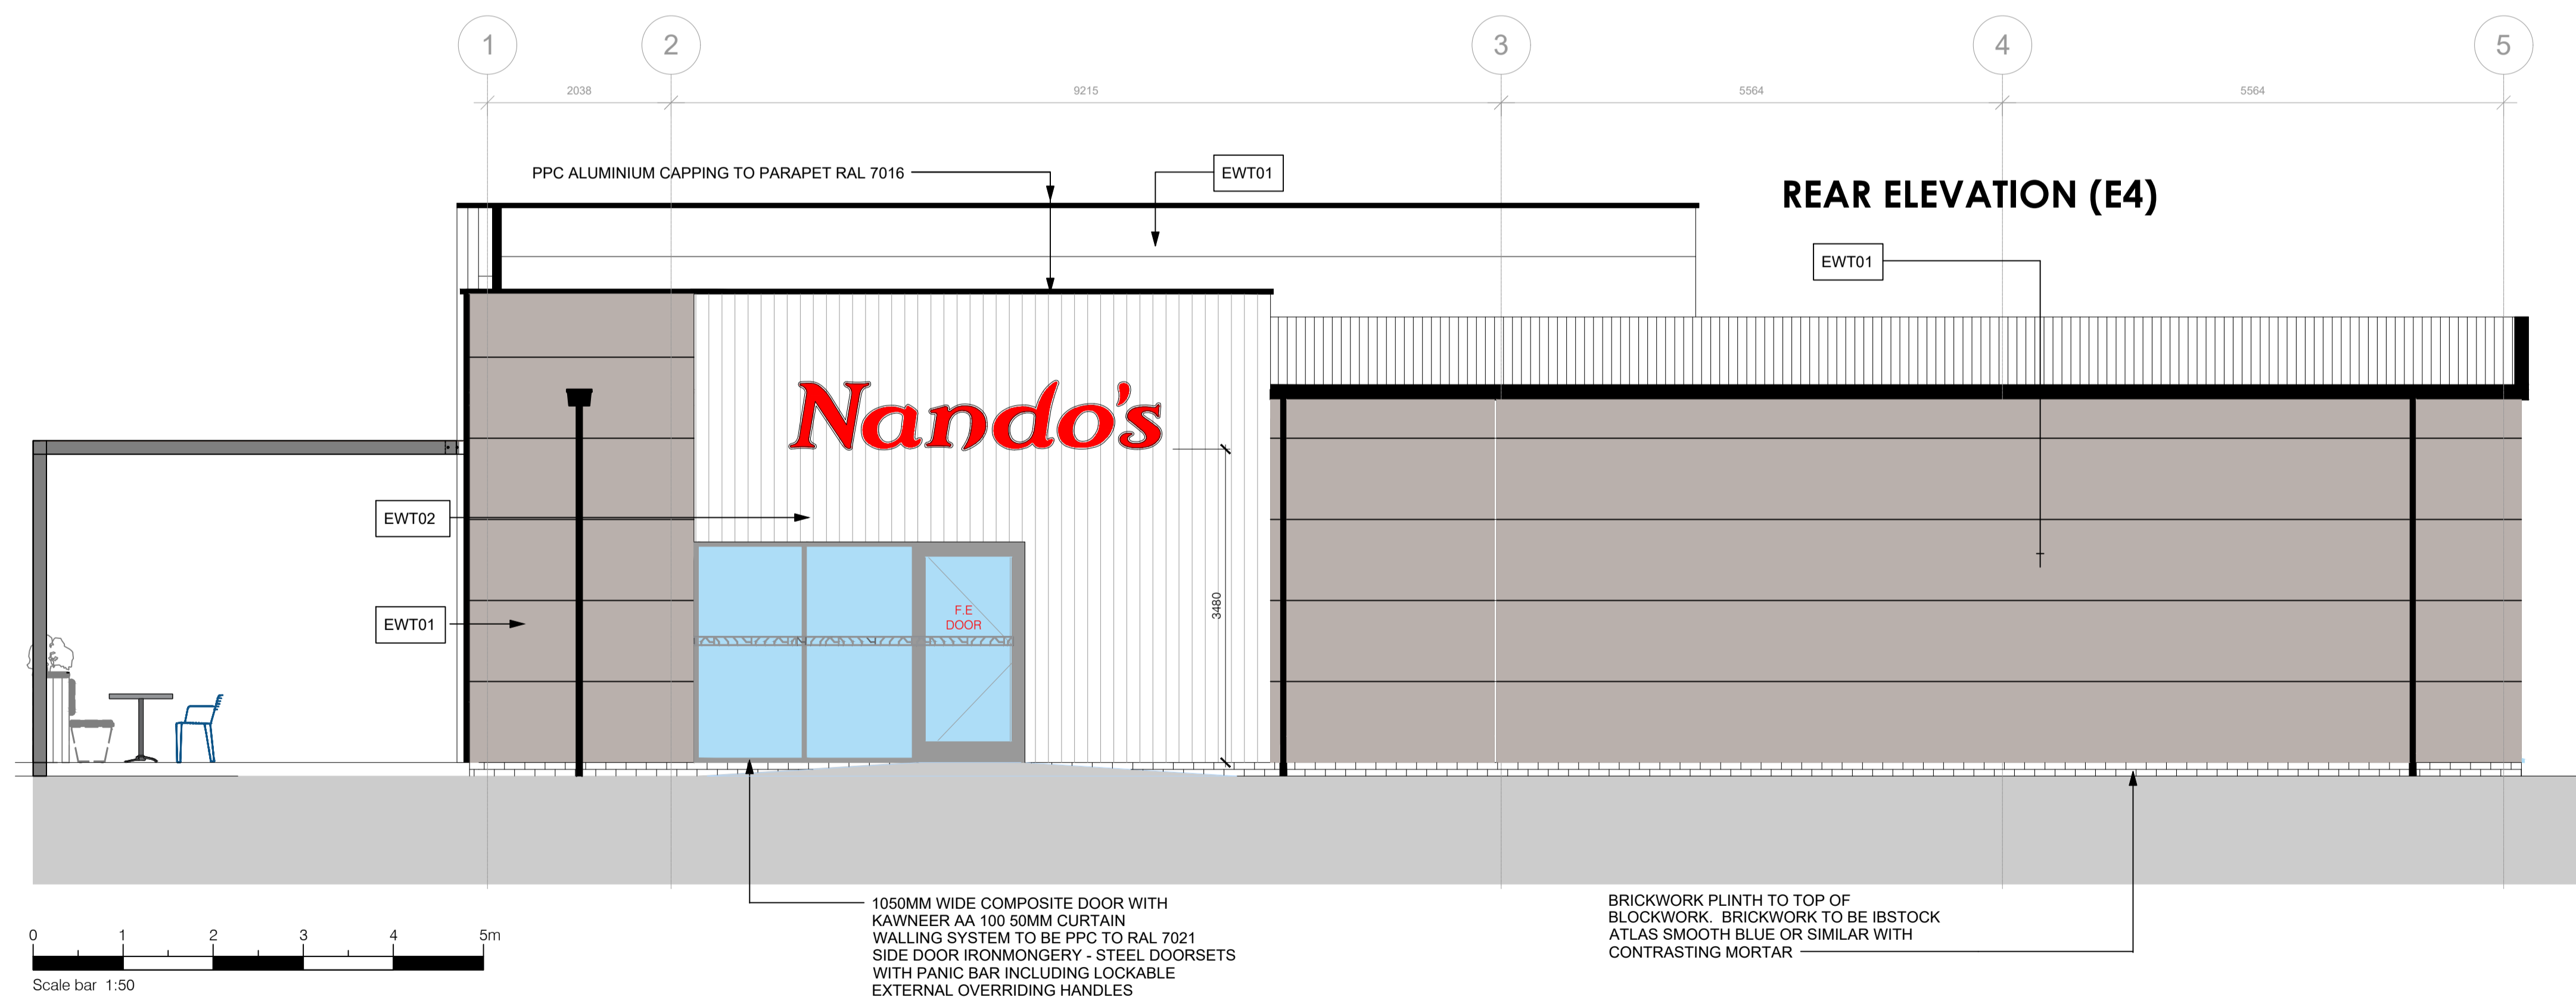

CLIENT

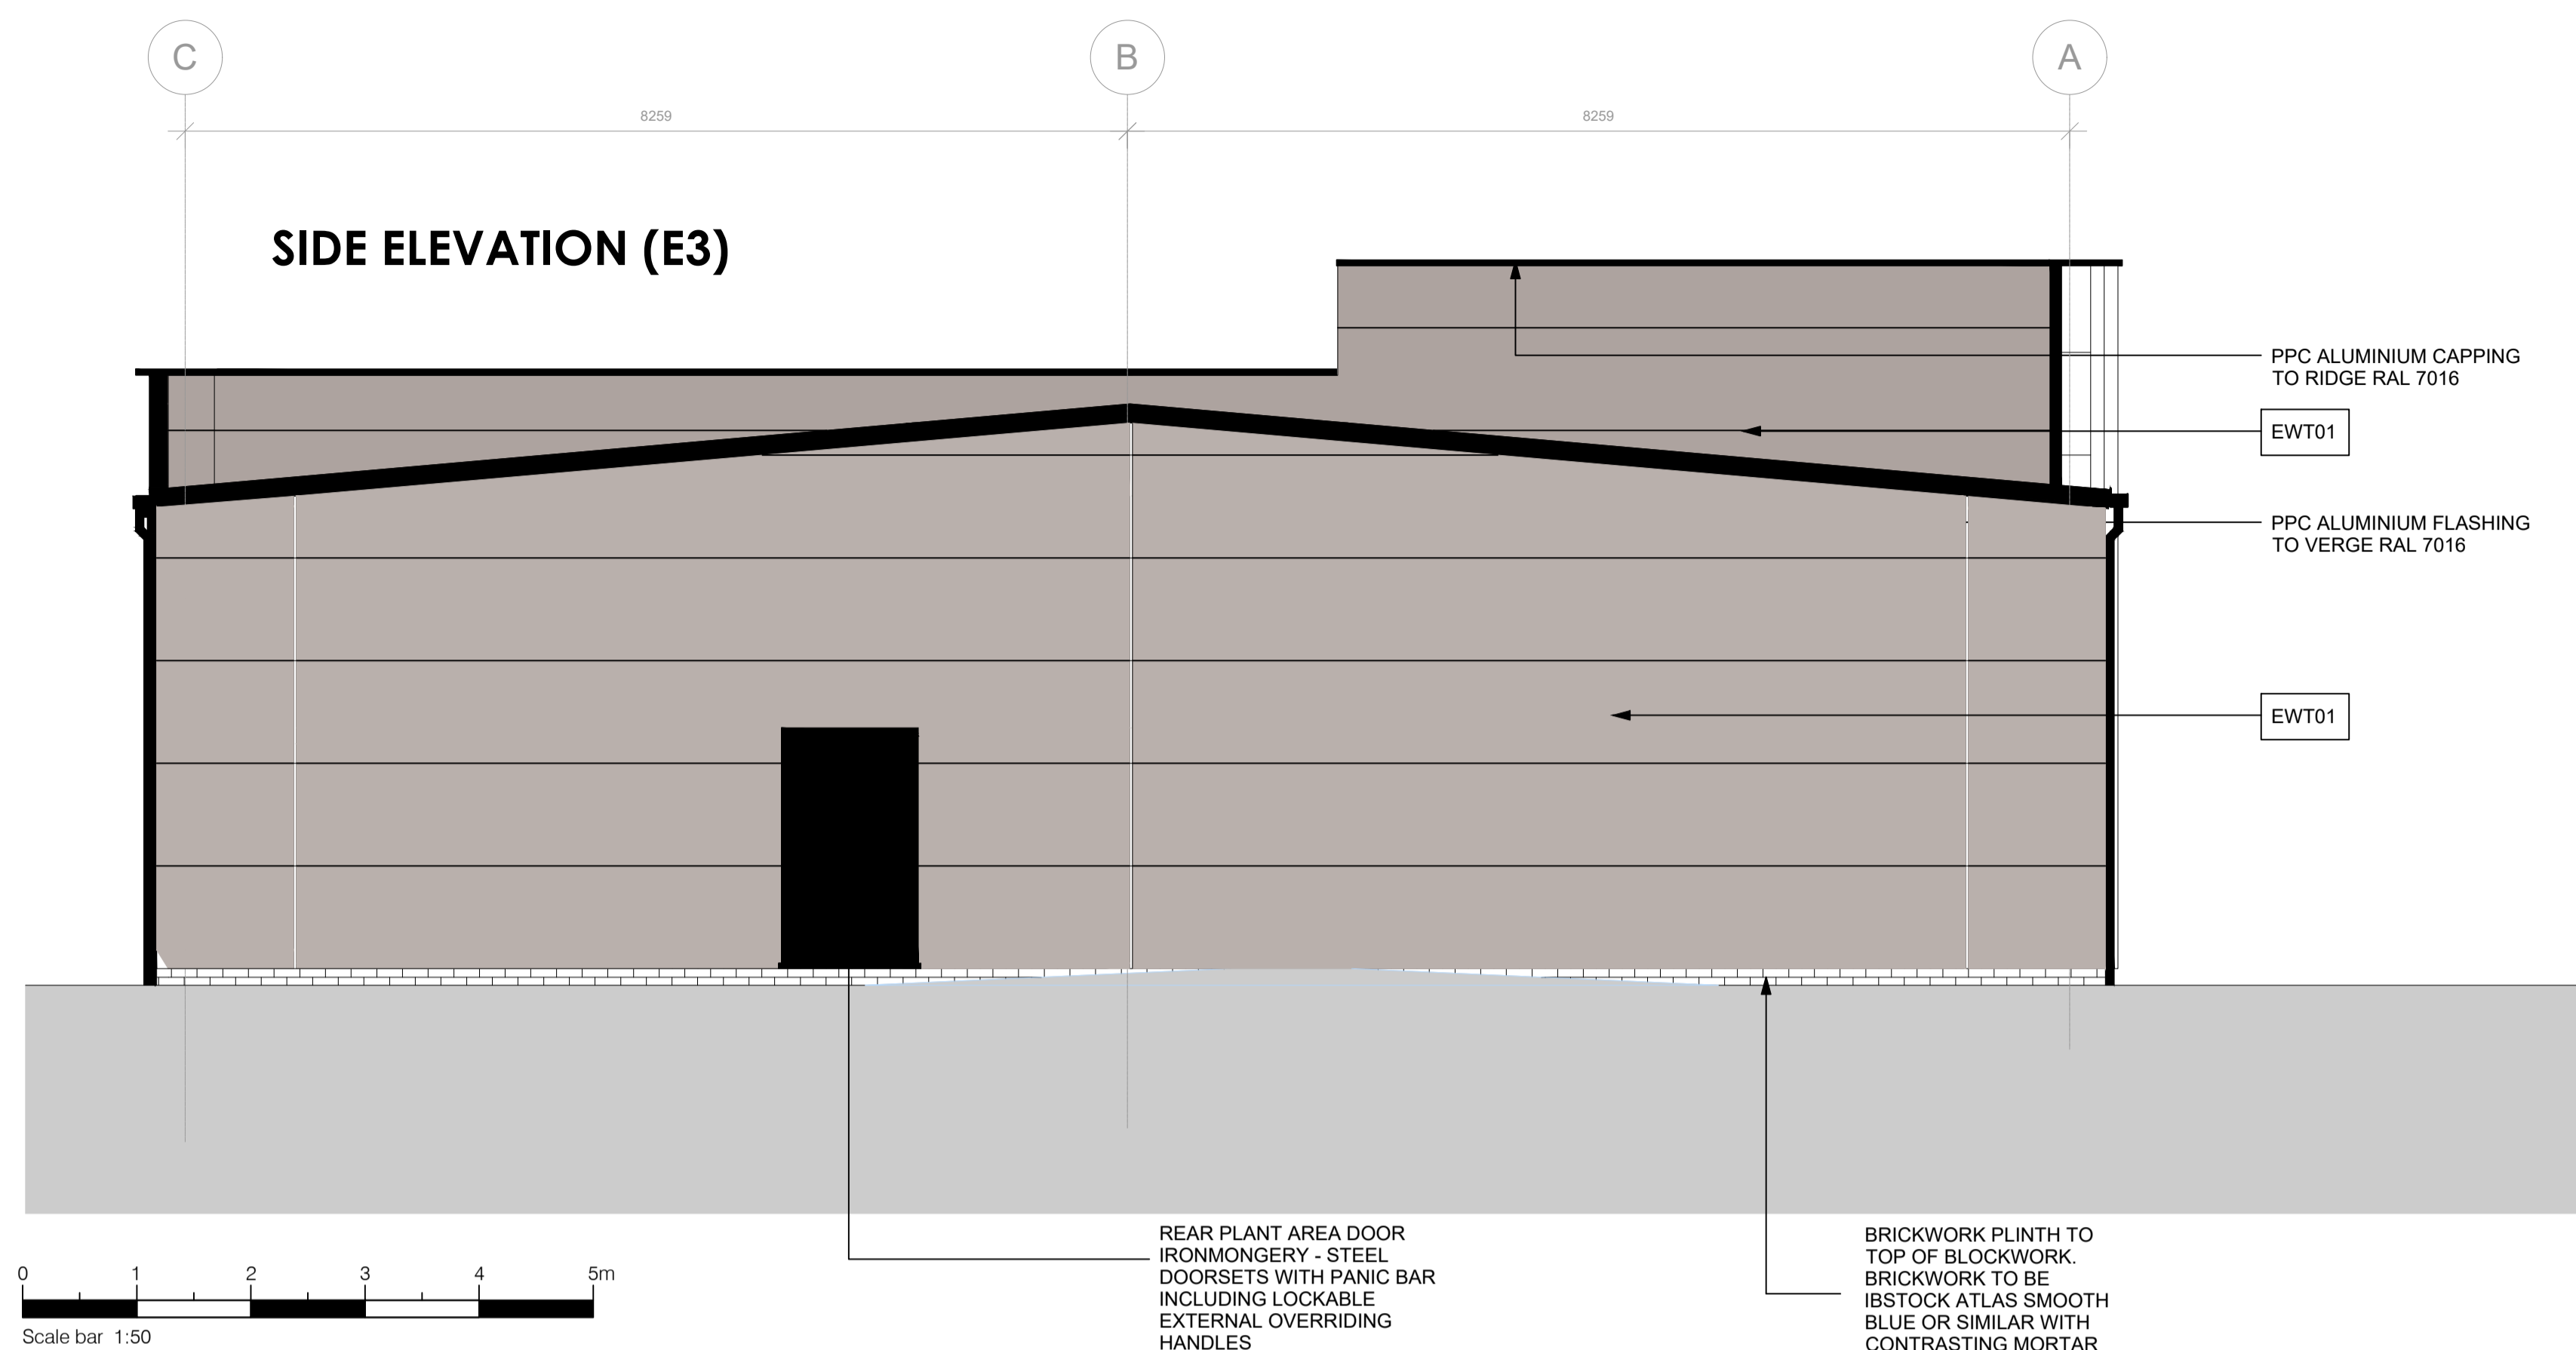

PROJECT
Unit C
Squires Gate, Blackpool

TITLE

Proposed Elevations
2 of 2

DRAWN _____ CHECKED _____

TMW --

SCALE @ A1 _____ DATE _____

1:50 June 2019

DRAWING NO.

4155/04/C