


01 PROPOSED EAST ELEVATION

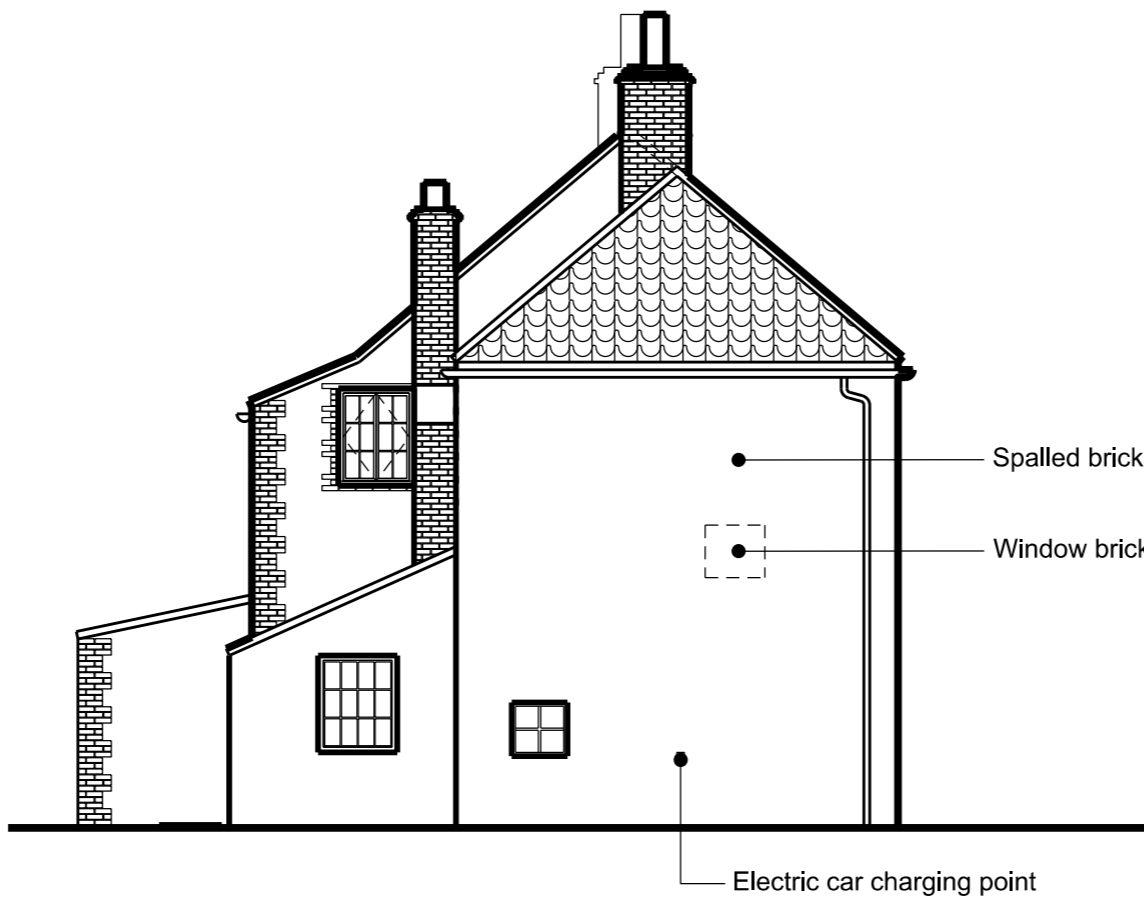

Spalled bricks to be removed, brick to match existing stitched in

Window bricked up with brick to match existing

Electric car charging point

02 PROPOSED WEST ELEVATION

REV	DATE
P01	14/08/19 First Issue for Planning
PL1	17/08/20 Planning Issue
PL2	26/07/21 Window details updated

- NOTES
- Do not scale from this drawing, other than for town planning purposes.
  - All dimensions to be checked on site by the contractor and such dimensions to be their responsibility.
  - Report all drawing errors, omissions and discrepancies to the architect.

project	WATERSIDE COTTAGE 10 COMMON DROVE	contact	T. E. GARDNER 10 HOLBECK ROW SE15 1QA
---------	--------------------------------------	---------	---

drawing title / location  
PROPOSED EAST / WEST ELEVATIONS

scale	1:50@A1; 1:100@A3	status	PLANNING
-------	-------------------	--------	----------

Drawing No:	121	revision	PL2
-------------	-----	----------	-----