

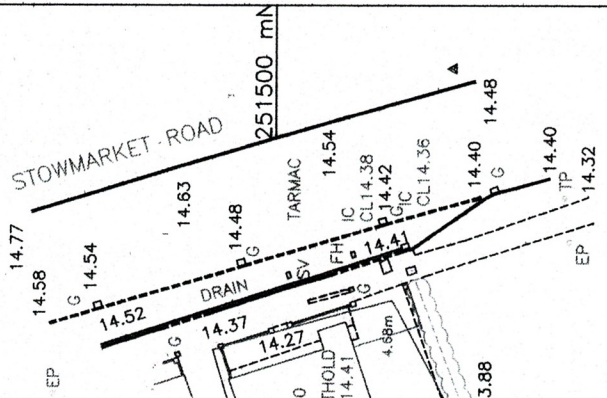


ZONE	REV	DESCRIPTION	Date	APPROVED

611500 mE

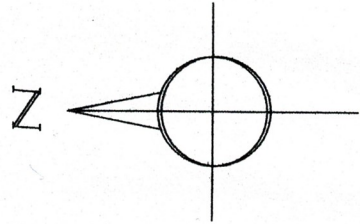

- LEGEND**
- SP Sign Post
 - TP Telegraph Pole
 - EP Electricity Pole
 - LP Lamp Post
 - RS Road Sign
 - GV Gas Valve
 - BT Telecom
 - G Gully
 - FH Fire Hydrant
 - SV Stop Valve
 - IC Inspection Chamber

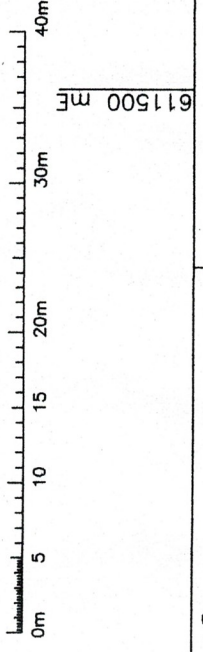

CROWN GATE HOMES

TOPOGRAPHIC SURVEY AT STOWMARKET ROAD, GT BLAKENHAM
 SURVEY RELATED TO OS NATIONAL GRID (OSTN15)
 FINISHED FLOOR LEVELS SHOWN ON SURVEY.

Sterling Surveys
 Peter Whitney
 Land Surveying
 Site Engineering

Brookfield Place
 Low Street
 Glemsford
 Suffolk
 CO10 7OF

Phone: 01787 280325
 Mobile: 07989 581290
 Fax: 07050 650887
 E-mail: pw@sterlingsurveys.com
 www.sterlingsurveys.com

SIZE	Date	DWG NO.	REV
A3	JUNE 2021	1890-3	B

Scale 1:500@A3 Drawn by PW/SN Sheet

611450 mE

611450 mE

611400 mE

251500 mN

251450 mN

251500 mN

251450 mN

