



Category B - Trees of moderate quality with an estimated remaining life expectancy of at least 20 years

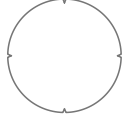

Category C - Trees of low quality with an estimated remaining life expectancy of at least 10 years, or young trees with a stem diameter below 150 mm

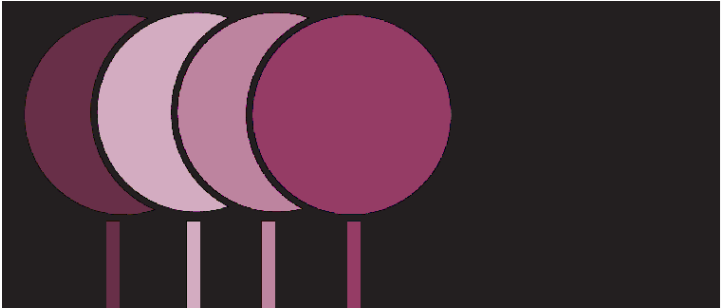

The Studio, 1 Spring Gardens, Glynde, Nr Lewes, East Sussex, BN8 6SA
Lewes - 01273 858 826 Mobile - 07377 393 897
www.nicholasjonesconsultants.co.uk - e-mail info@nicholasjonesconsultants.co.uk

Client's Name

3B Property

Job Title

**186-187 Lewes Road, Brighton
BN2 3LD**

Drawing Title

Tree Layout Plan

Scale

1:250 @ A3

Drawn

NDJ

Date

04.03.2020

Drg No

NJCL 647_01_040320

Status

INFORMATION