




REAR ELEVATION

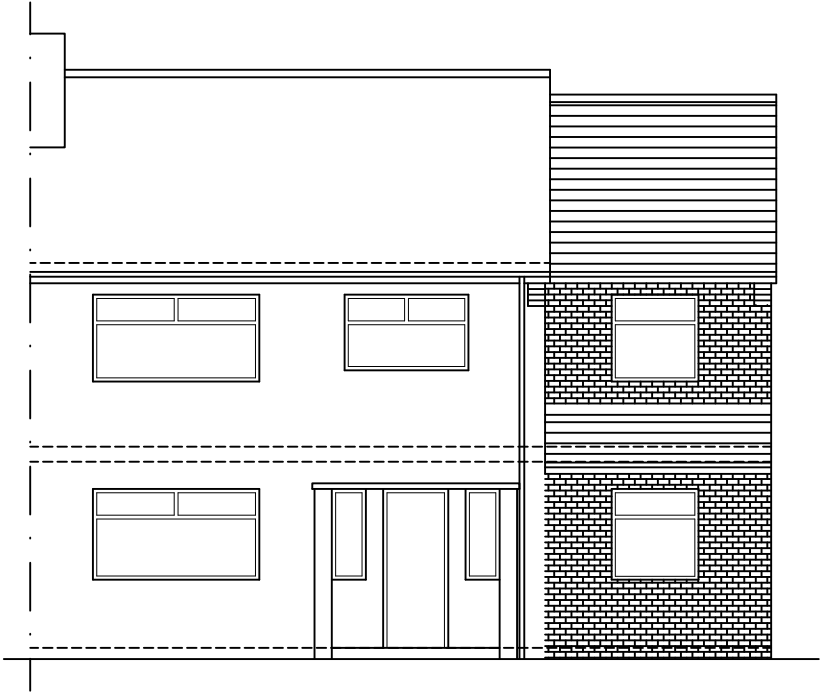

FRONT ELEVATION

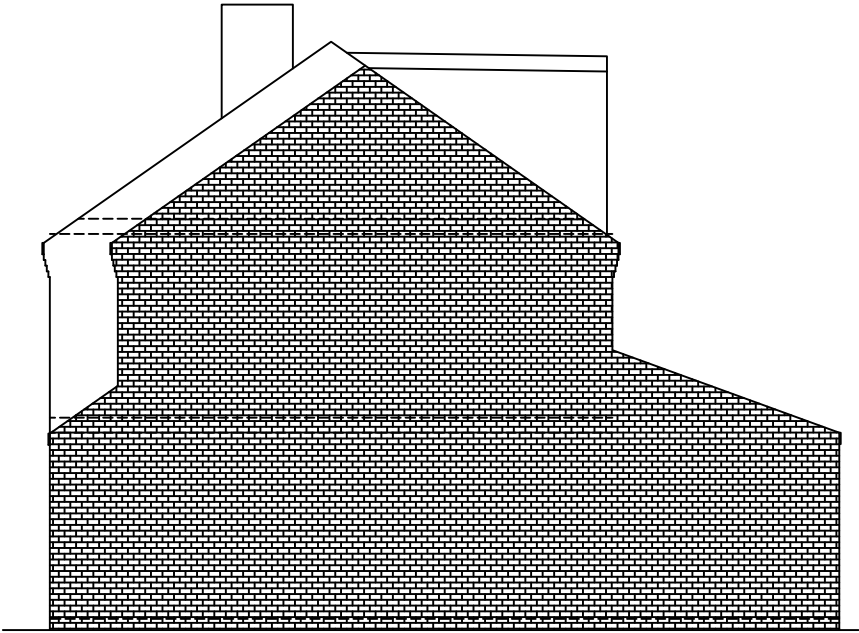

SIDE ELEVATION

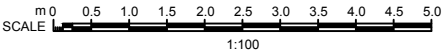

MATERIAL SCHEDULE

New external walls to be red facing brickwork to match existing.
New roof finish to be red clay roof tiles to match existing.
New windows & doors to be double glazed UPVC colour white to match existing.
New rainwater goods to be black UPVC to match existing.
New fascias and soffits to be white UPVC to match existing.

Revision Note	By
---------------	----

PDV Design Ltd

07850 098331

Job title 98 Prenton Dell Road Prenton					
Drawing title Elevations as Proposed					
Status PLANNING		File Name		X-Ref File	
Drawn by	date July 2021	checked by	date	Scale at A1	Scale at A3 1:100
Job No. 21/031		CPI cat.		Dwg No. 04	Revision
Contractors Drawing No.					