


24 Victoria Street - Stonehaven - Aberdeenshire - AB39 2LH

Notes:

Proposed Plans - 1:100 @ A3


Drawing to be read in conjunction with VCC01(A) - VCC07(A)

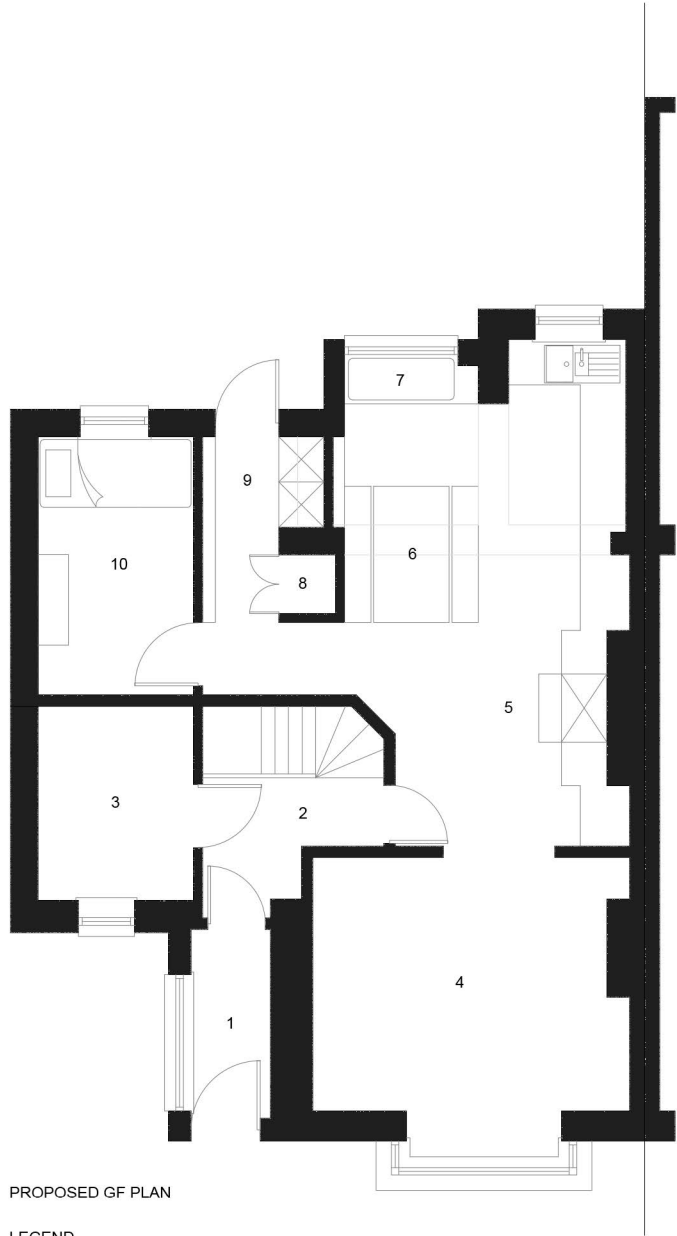

PROPOSED GF PLAN

LEGEND

- 1 - ENTRANCE PORCH
- 2 - HALLWAY
- 3 - BATHROOM
- 4 - LIVING ROOM
- 5 - KITCHEN
- 6 - DINING AREA
- 7 - READING NOOK
- 8 - UTILITIES CUPBOARD
- 9 - BOOT ROOM/UTILITIES
- 10 - BEDROOM 1

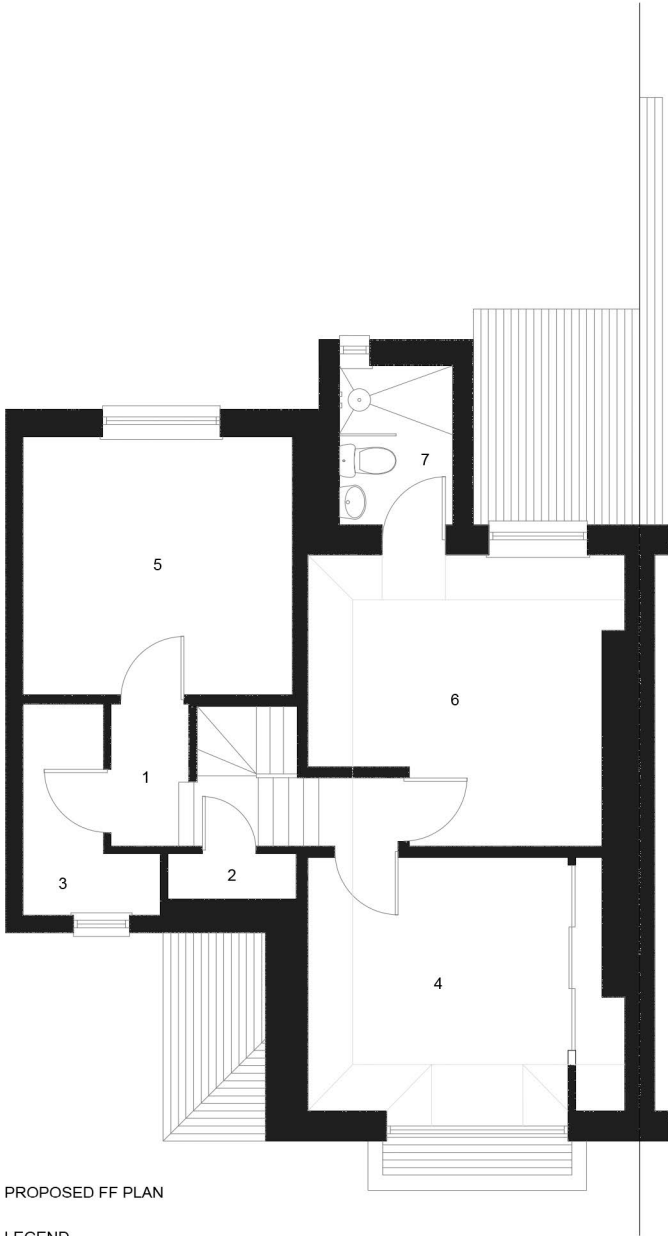

PROPOSED FF PLAN

LEGEND

- 1 - LANDING HALL
- 2 - CUPBOARD
- 3 - SHOWER ROOM
- 4 - BEDROOM 2
- 5 - BEDROOM 3
- 6 - MASTER BEDROOM
- 7 - MASTER EN SUITE



© Copyright polka 2021

121 George Street
Aberdeen, AB25 1HU

t: +44 (0) 7578 590555
e: hello@p-o-l-k-a.com
w: www.p-o-l-k-a.com

VICTORIA ST

Client: Rachel Watson

Project: Alterations and Extension to Dwelling House

Drawn By: Callum Barrack

Date: 5th Aug '21 **Scale:** 1:100 @ A3

Dwg No: VSS04 **Revision:** (A)