



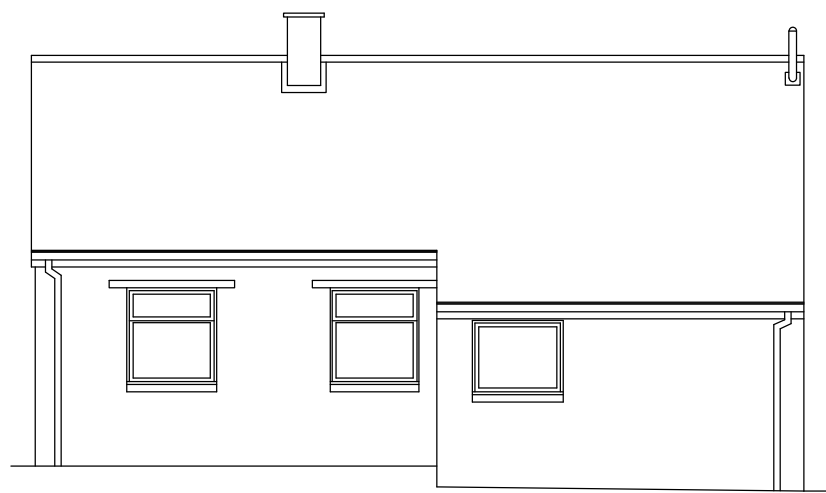


NORTH ELEVATION 1:100



EAST ELEVATION 1:100

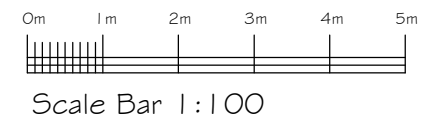

WEST ELEVATION 1:100

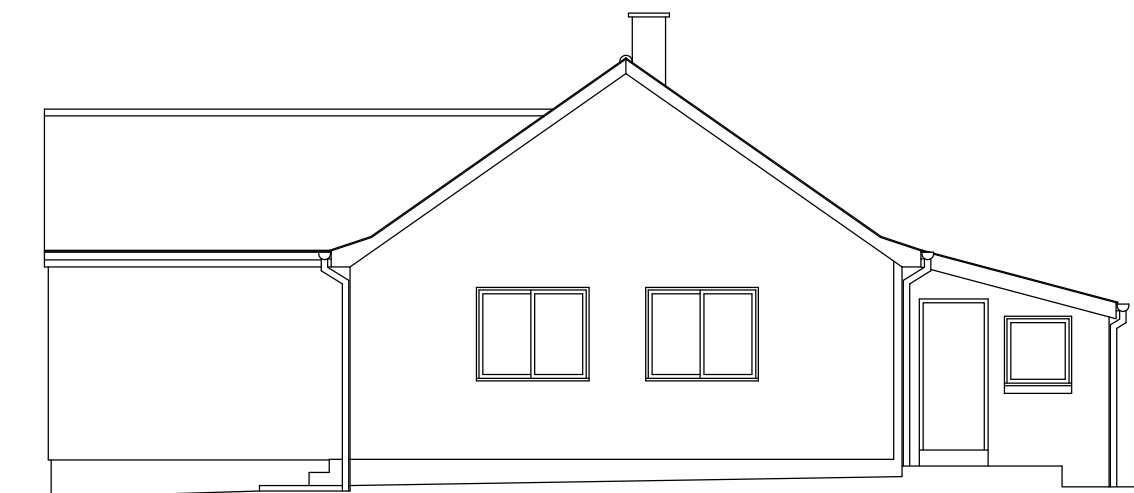

SOUTH ELEVATION 1:100

<p><b>suzi smith</b>  <b>Technical Architectural Services</b>          Old School House, Castlehillgate,          Lochmaben, Lockerbie. DG11 1NT.          Tel: 07801988570 email:suzi@suzismith.co.uk</p>	
<p>PROPOSED REPLACEMENT OF          EXISTING CONCRETE ROOF TILES          WITH SLATE, CEDAR COTTAGE          BALLPLAY ROAD, MOFFAT.          FOR MR &amp; MRS F. BLACK.</p>	
<p>Survey Drawing</p>	
<p>Date: 03/09/21</p>	<p>Drg. No: 21-50-Surv</p>
<p>Revision:</p>	