



QUEEN STREET.

SITE PLAN. 1:500.

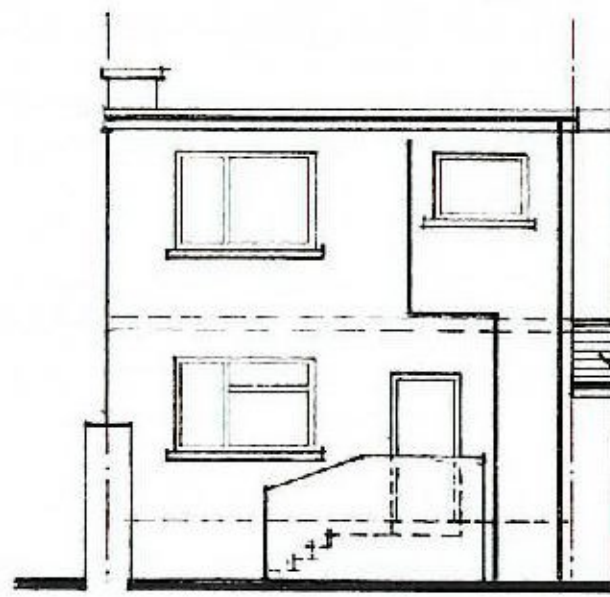


EXISTING N. W. ELEVATION.

1:100.

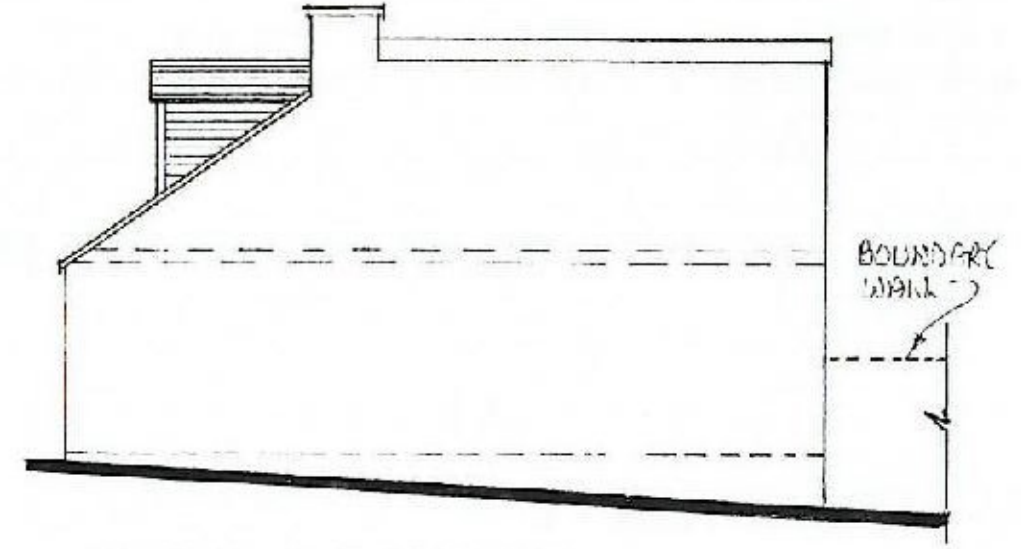


EXISTING N. E. ELEVATION.


1:100.

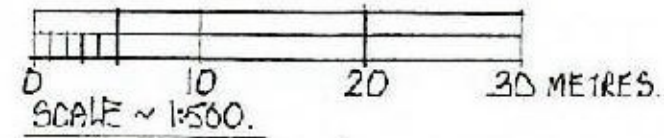

SCALE ~ 1:500.

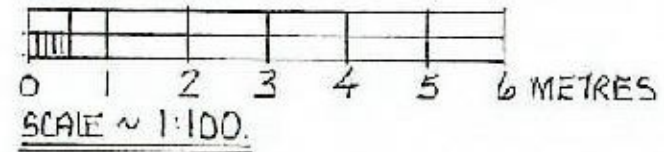


SCALE ~ 1:100.

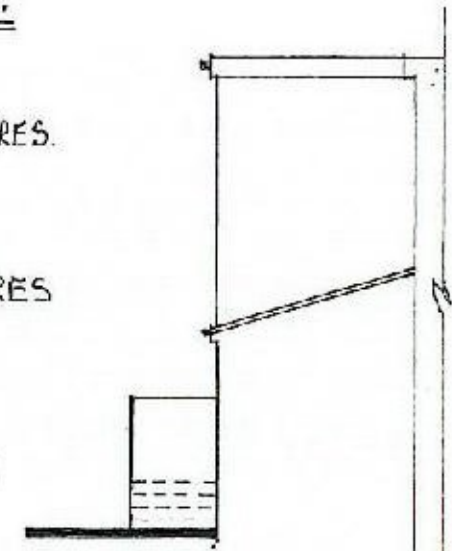


EXISTING S. W. ELEVATION.

1:100.

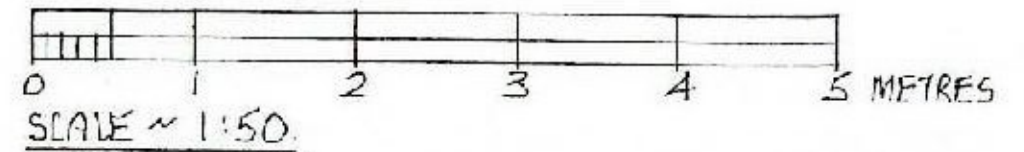


SCALE ~ 1:50.

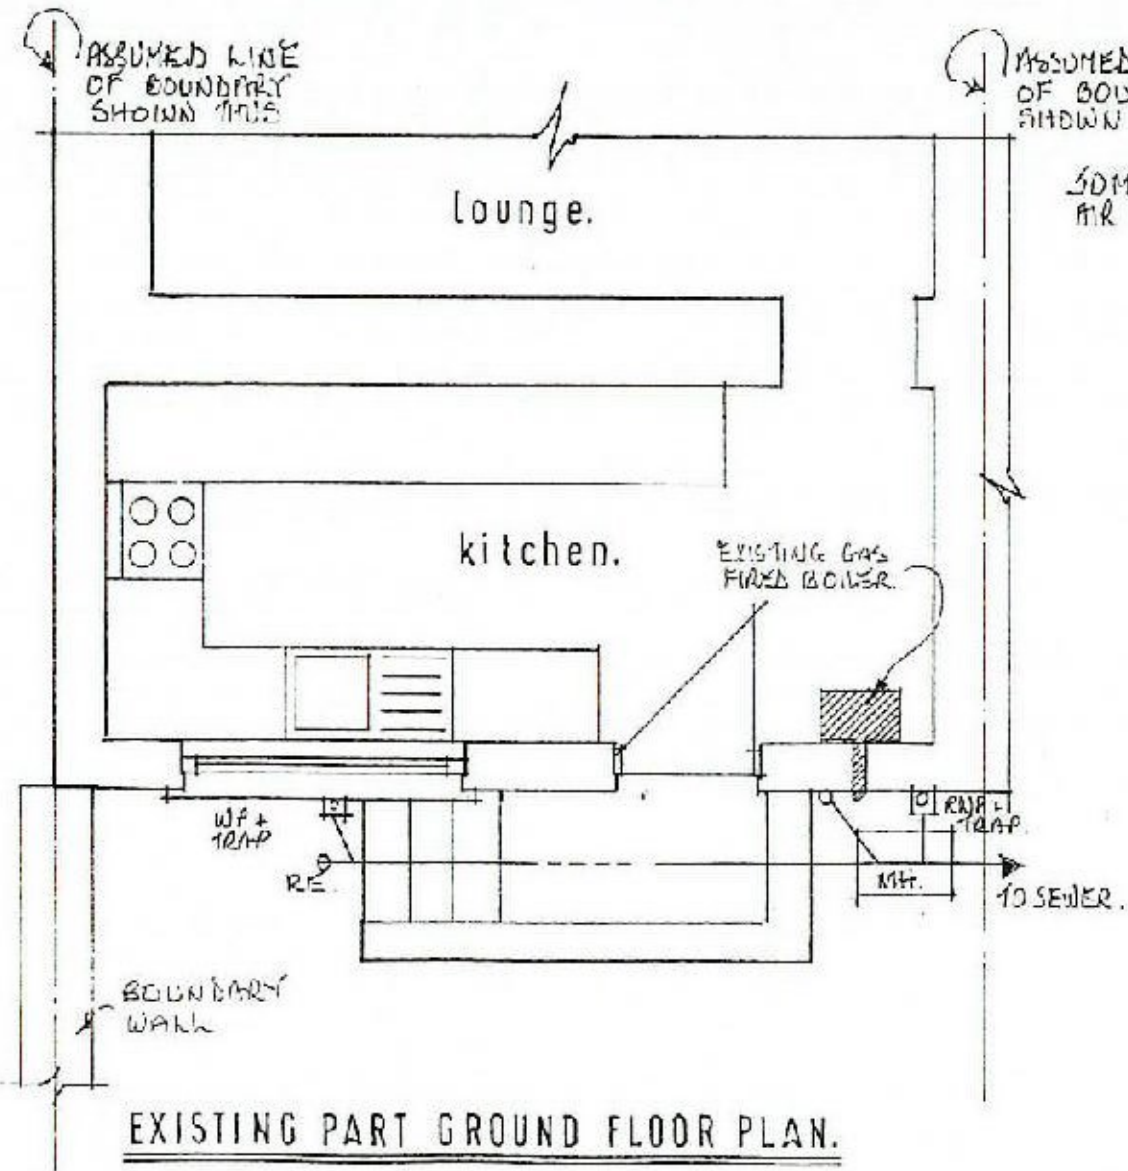

EXISTING PART GROUND FLOOR PLAN.

1:50.

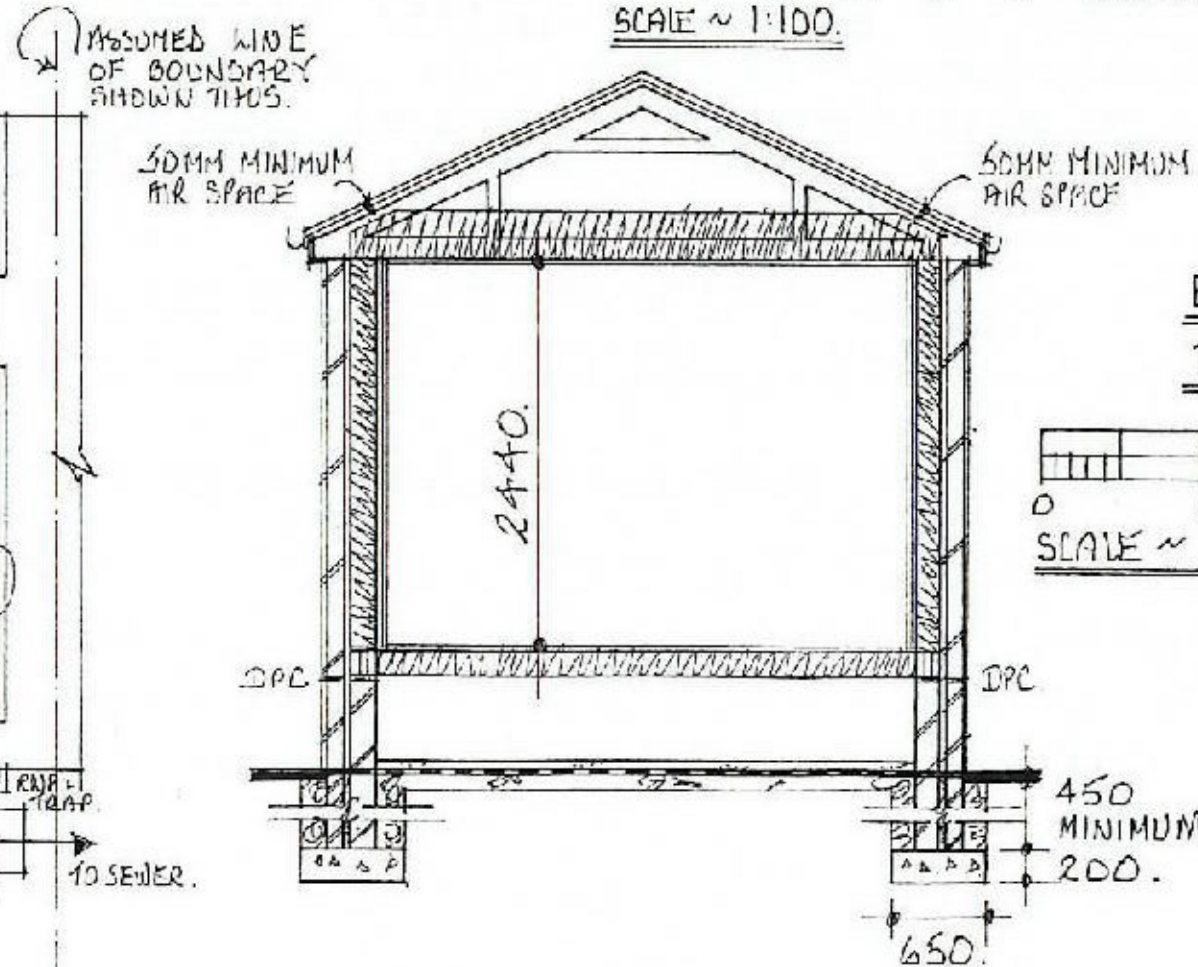

PROPOSED SECTION A - A.

1:50.

**ANDREW ROSS**  
ARCHITECTURAL BUILDING CONSULTANT  
15 COPLAND TERRACE  
DALBEATTIE DG6 4ET  
TEL: 01566 510029

No. 94, QUEEN STREET,  
CASTLE DOUGLAS.  
BARBARA AITKEN.

DRAWING No. BA/1.