




VISUAL SCALE 1:100 @ A2

Do not scale from this drawing
The contractor is to check all dimensions on site and report any
discrepancies to the architect immediately.
All rights reserved in respect of the copyright, designs and
patents act 1988 have been generally asserted

Notes

MATERIALS


1. Facing brick to L.A approval
2. Slate/ tile to L.A approval
3. Engineering brick colour to match main brick
4. Composite front door
5. Grey UPVC windows & rear door
6. Brick Soldier Course to window head
7. Reconstituted stone cill
8. Black UPVC rainwater goods
9. UPVC fascia board - light grey
10. Cedar cladding

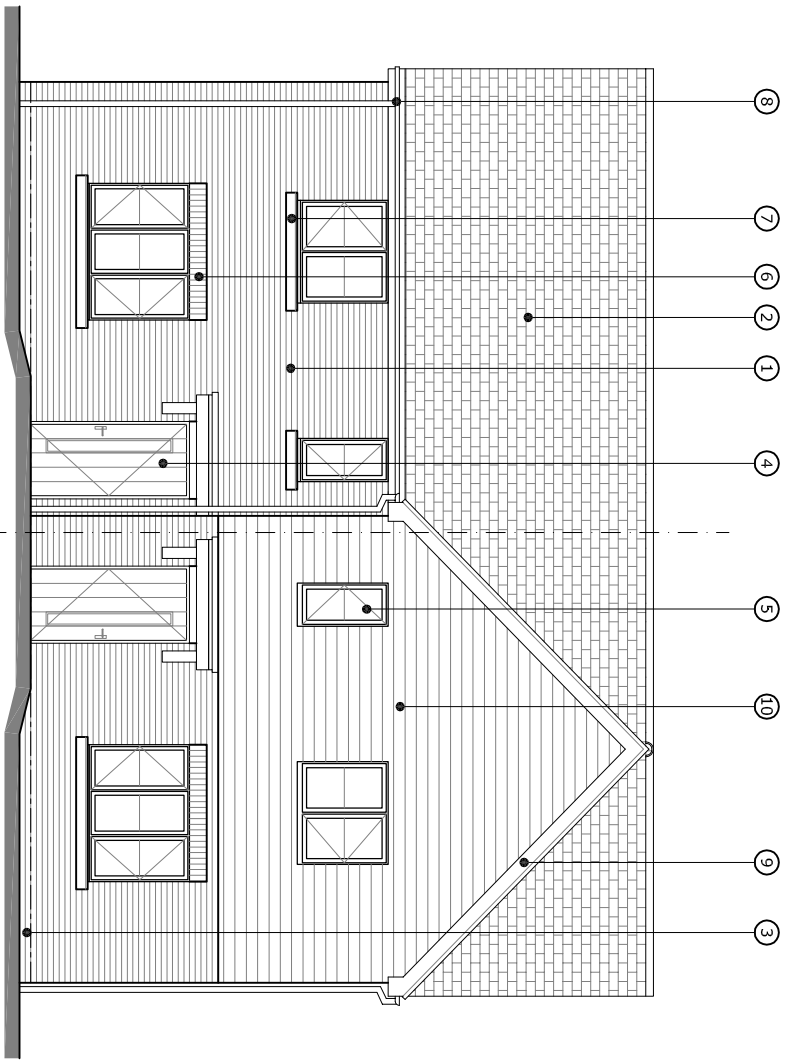

Front Elevation

Plot 01


Plot 02

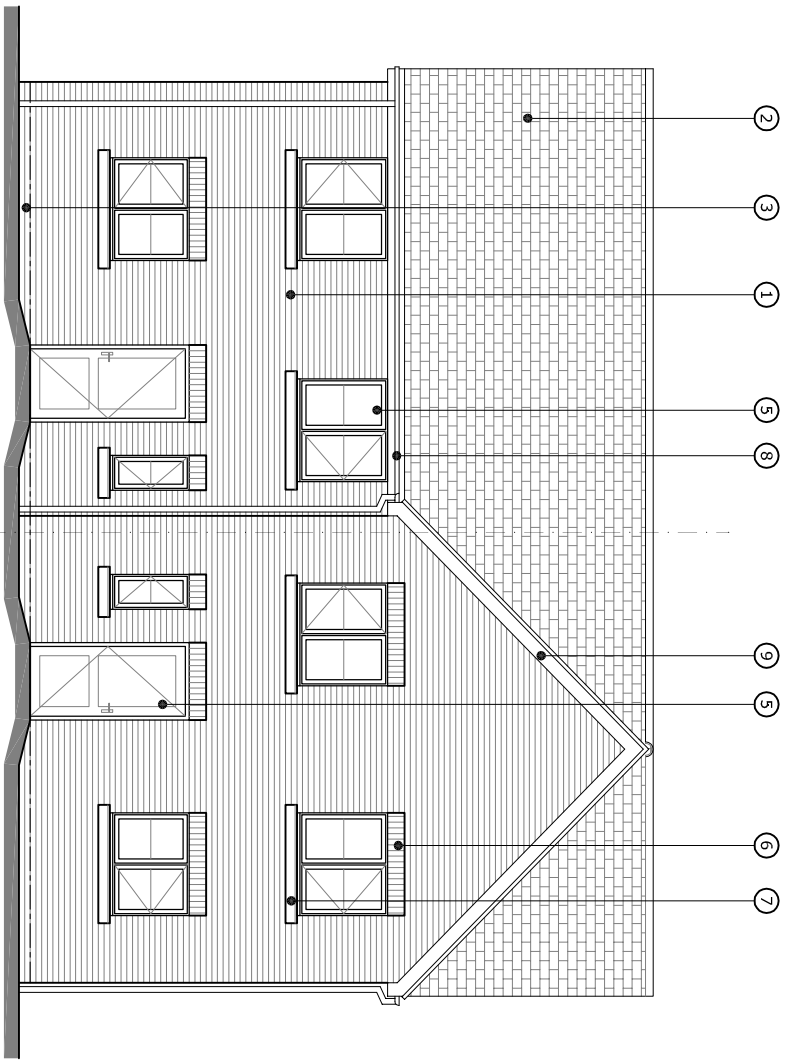

Rear Elevation


Plot 02

Plot 01

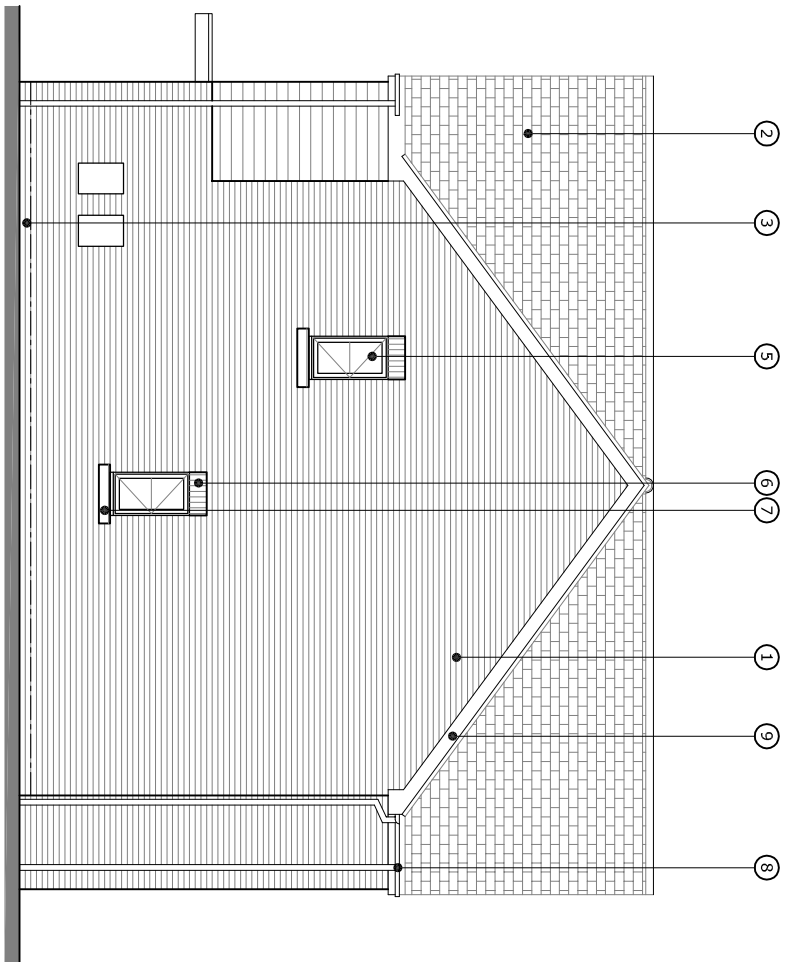


Side Elevation

Plot 02

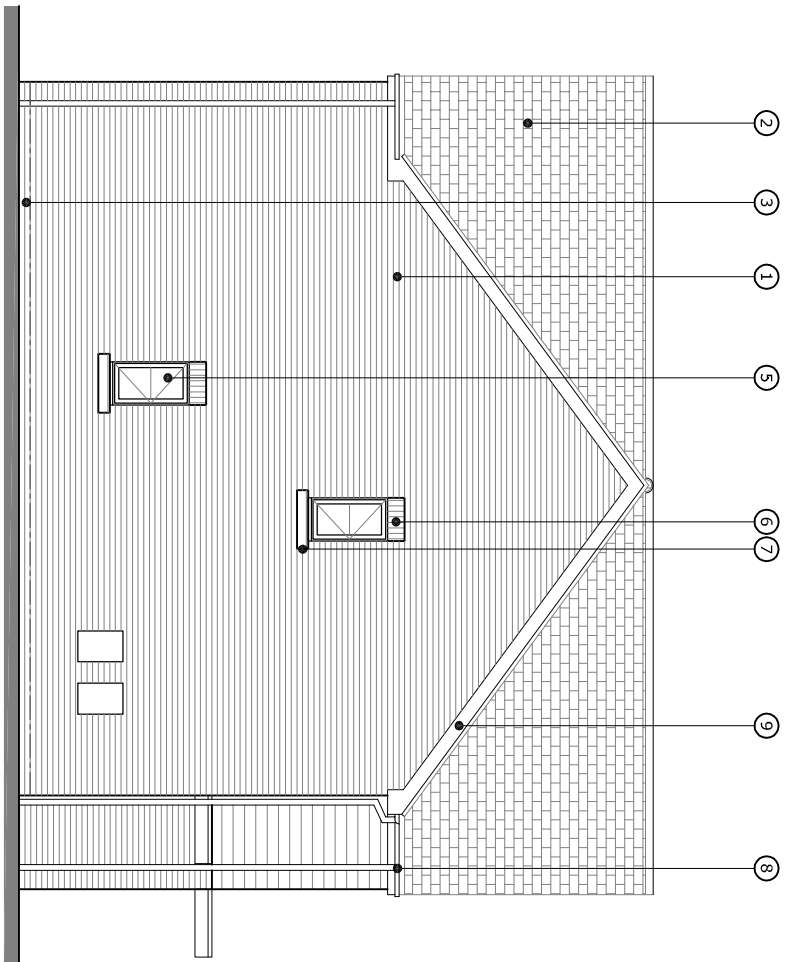

Side Elevation


Plot 01

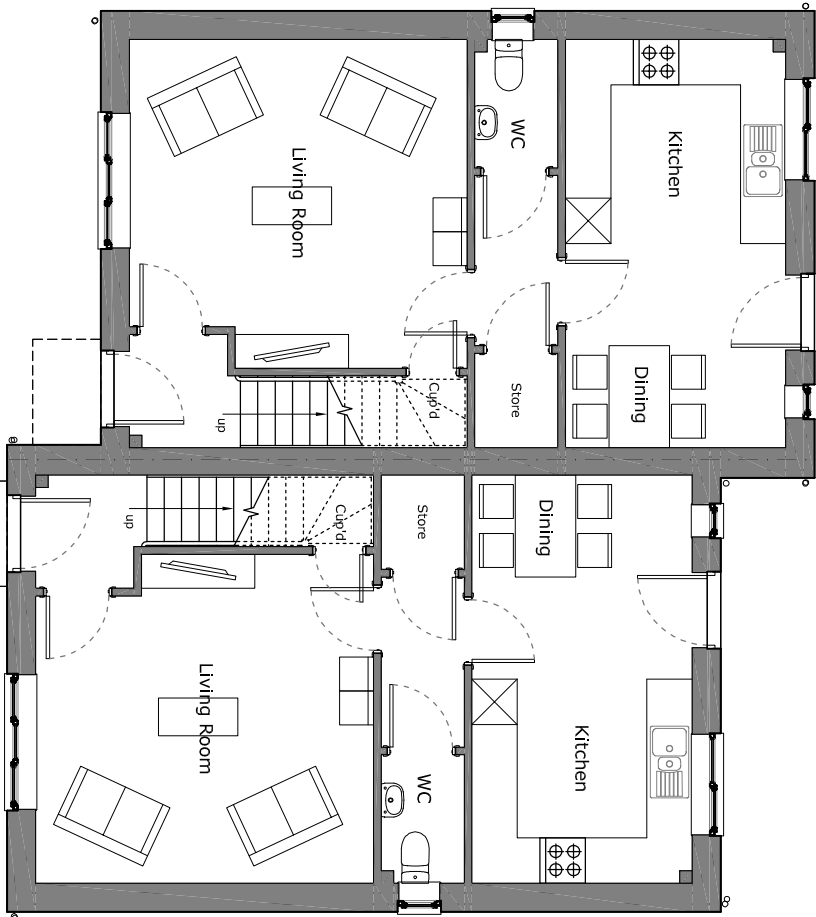

Ground Floor

Plot 01 - 93sqm
38SP - House Type B1

Plot 02 - 93sqm
38SP - House Type B1

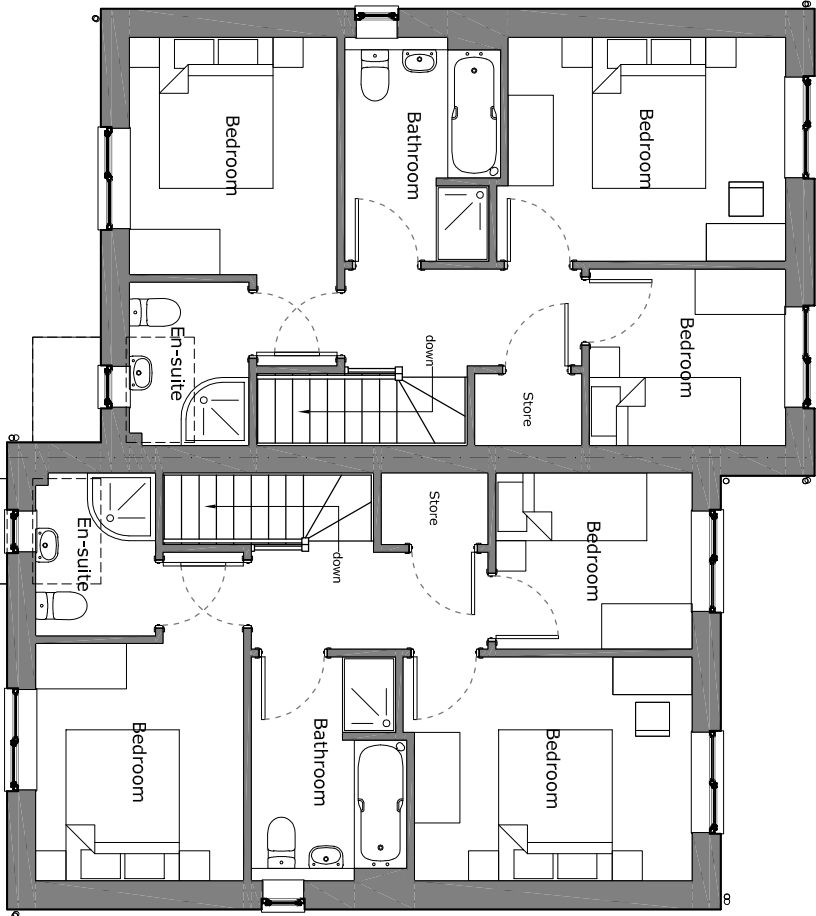

First Floor

Plot 01

Plot 02