



NOTES:
 THE COPYRIGHT OF THIS DRAWING IS RETAINED BY ANDREW FLEET MCIAT
 THIS DRAWING MUST NOT BE SCALED
 ALL DIMENSIONS TO BE CHECKED ON SITE BY CONTRACTOR PRIOR TO COMMENCING WORK OR ORDERING ANY MATERIALS.
 ANY DISCREPANCIES TO BE NOTIFIED IMMEDIATELY.

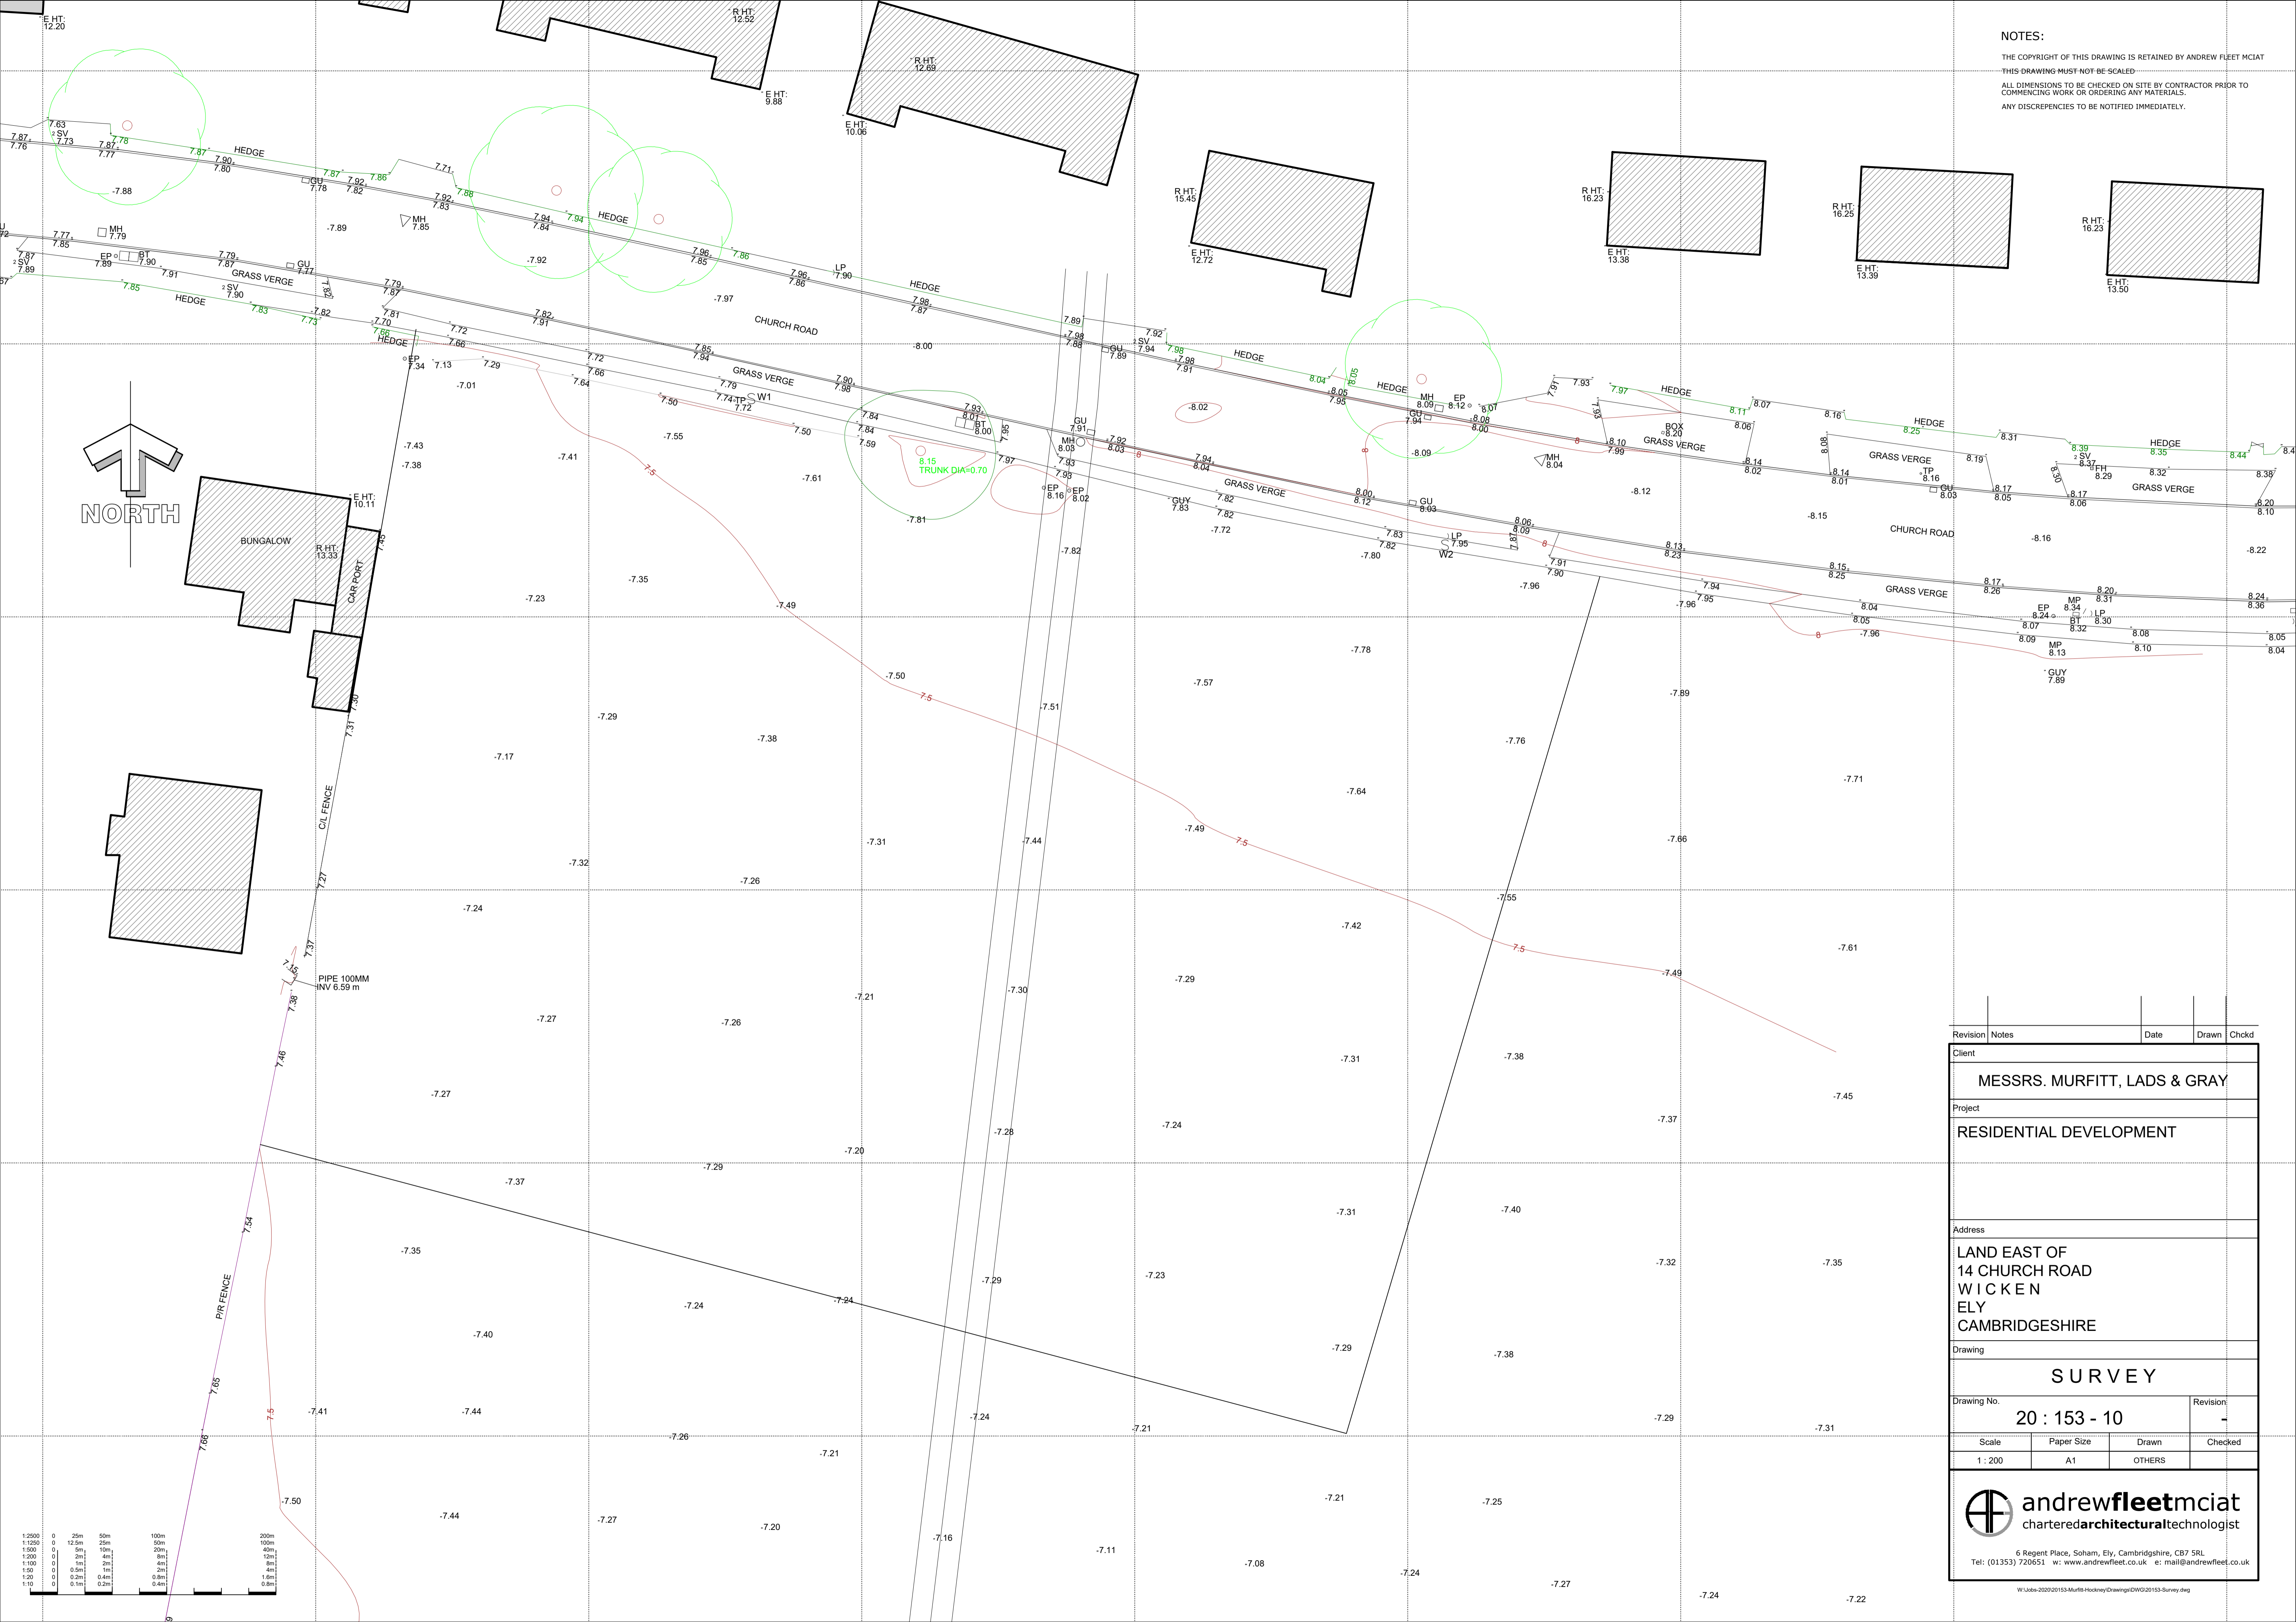

Revision	Notes	Date	Drawn	Chkd
Client MESSRS. MURFIT, LADS & GRAY				
Project RESIDENTIAL DEVELOPMENT				
Address LAND EAST OF 14 CHURCH ROAD WICKEN ELY CAMBRIDGESHIRE				
Drawing SURVEY				
Drawing No. 20 : 153 - 10				Revision -
Scale 1 : 200	Paper Size A1	Drawn OTHERS	Checked	
andrewfleetmciat chartered architectural technologist 6 Regent Place, Soham, Ely, Cambridgeshire, CB7 5RL Tel: (01353) 720651 w: www.andrewfleet.co.uk e: mail@andrewfleet.co.uk				

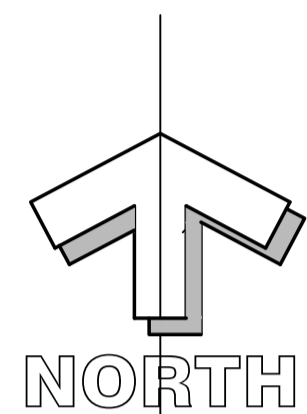