


BLOCK PLAN UNITS A - C, D - G AND H - L

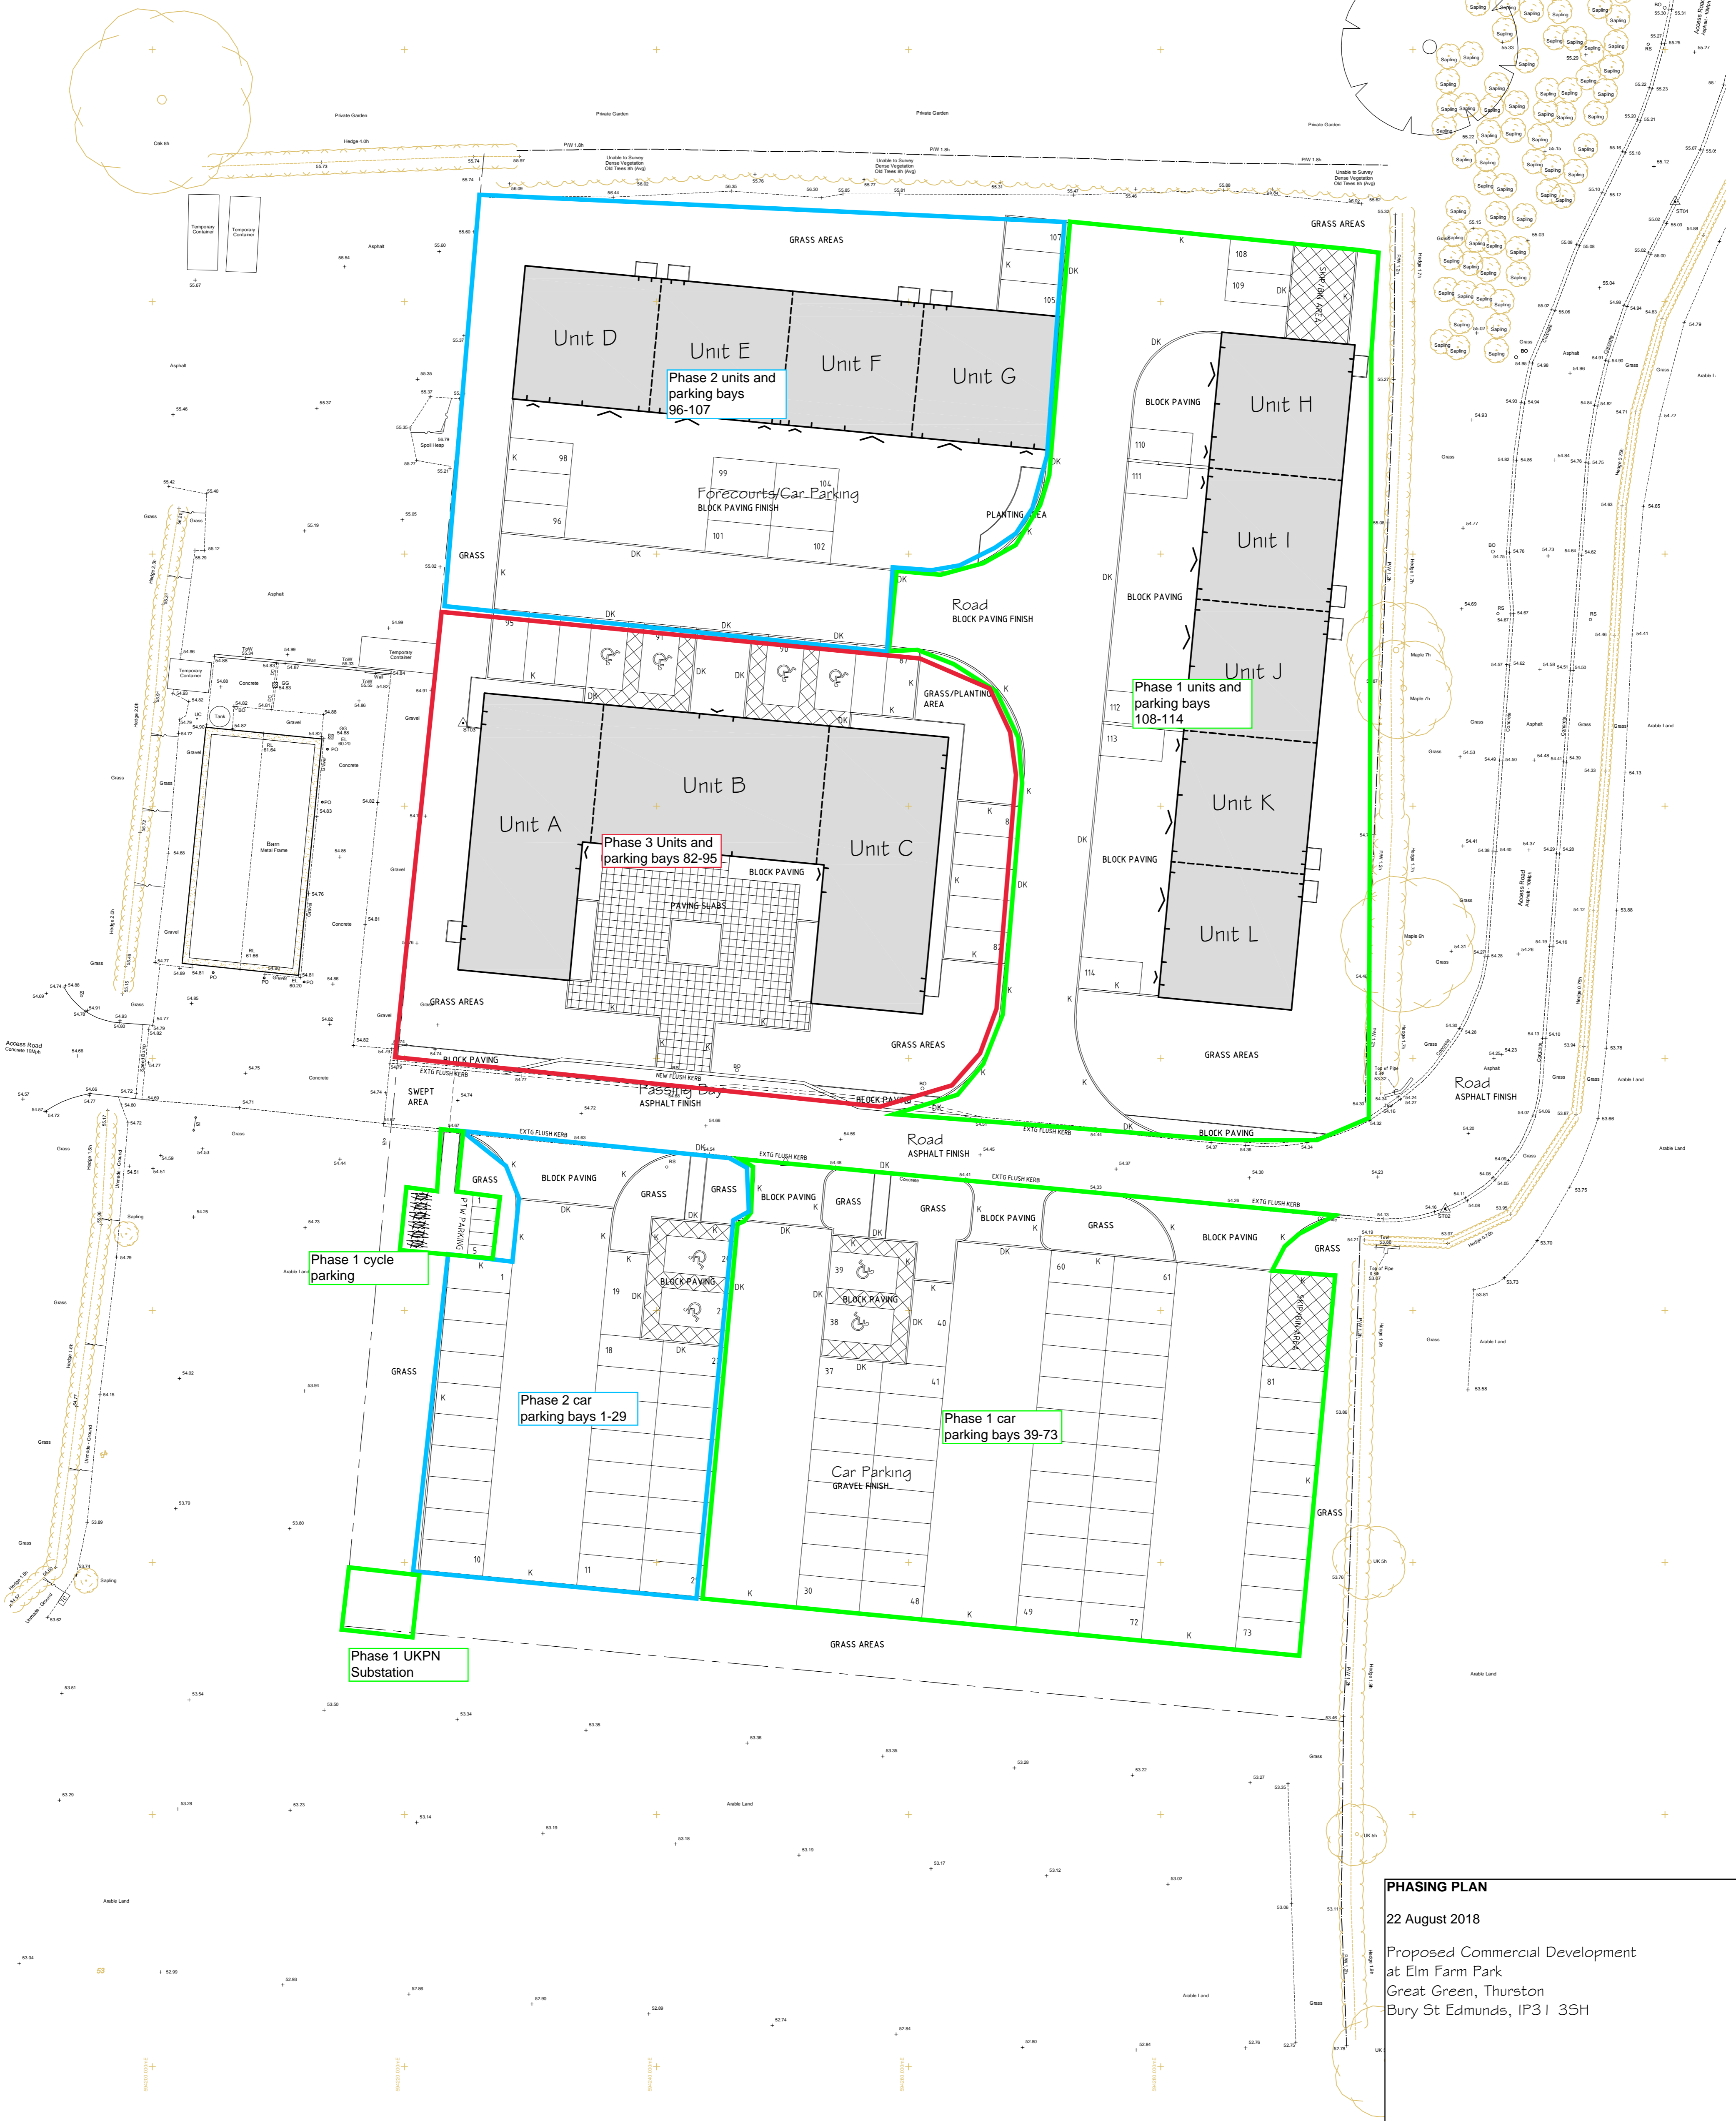

PHASING PLAN
22 August 2018

Proposed Commercial Development
at Elm Farm Park
Great Green, Thurston
Bury St Edmunds, IP31 3SH

Block Plan

THIS DRAWING HAS BEEN BASED UPON SURVEY SOLUTIONS TOPOGRAPHICAL SURVEY DRAWING 18675ea - 01A AND 02A DATED 16 NOVEMBER 2016

DK DENOTES DROPPED KERB
K DENOTES FULL KERB