

Existing Floor Plans 1:100



Existing Side Elevation 1:100



Existing Front Elevation 1:100



Existing Rear Elevation 1:100




Proposed Side Elevation 1:100




Proposed Front Elevation 1:100




Proposed Rear Elevation 1:100

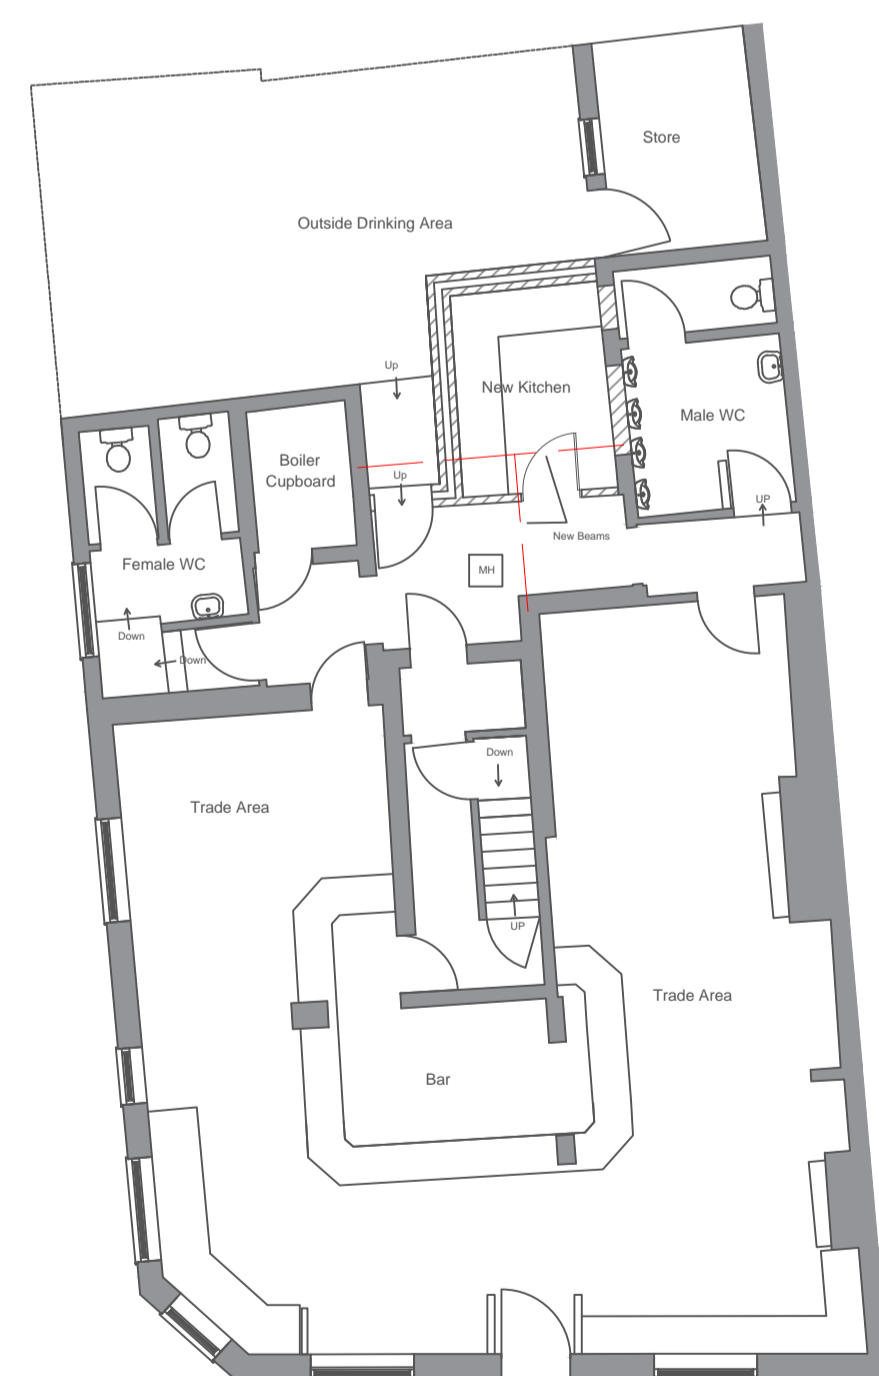


Proposed Floor Plans 1:100

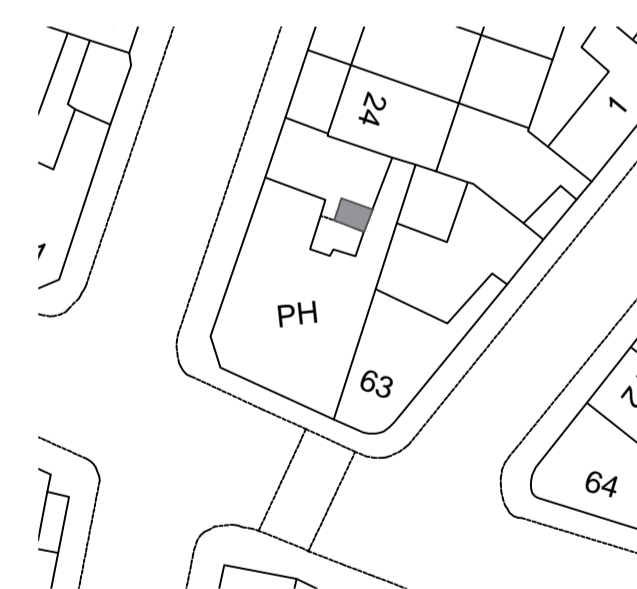

Site Plan 1:500

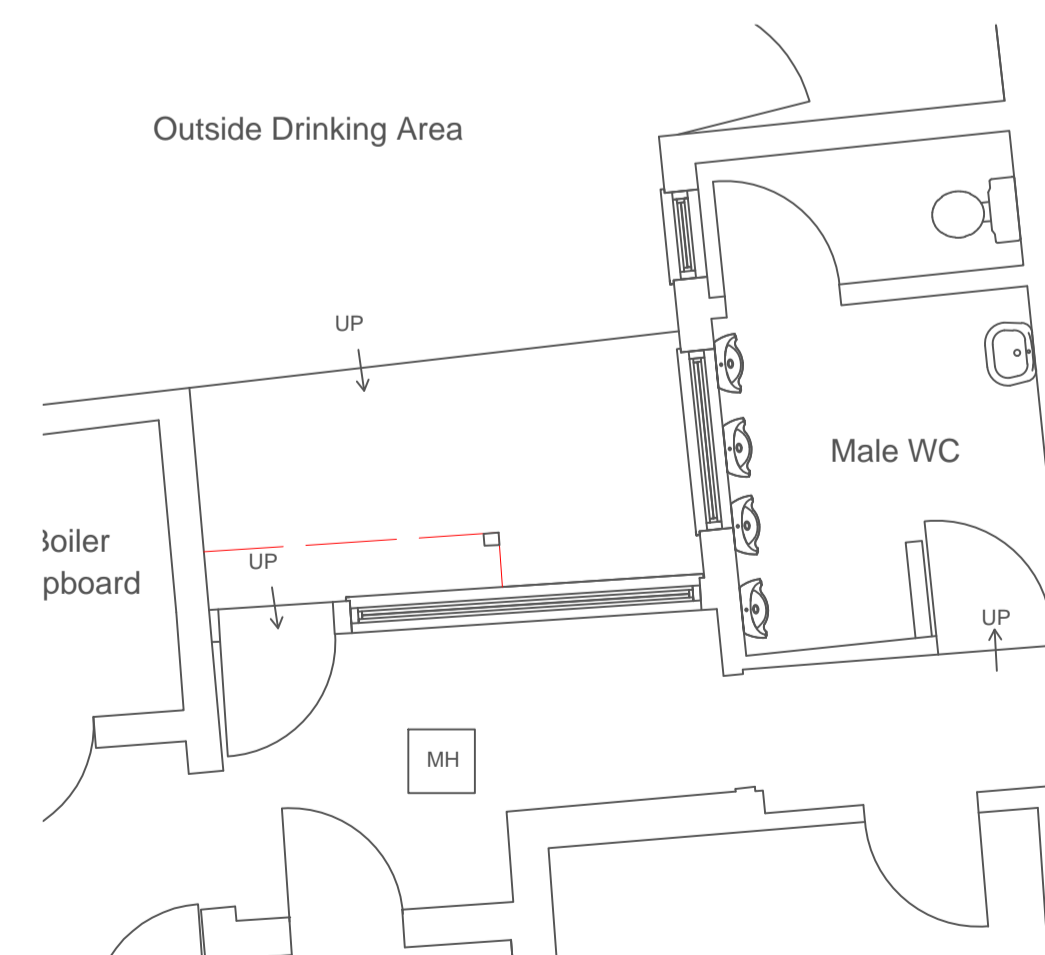

Existing Part Plan 1:50

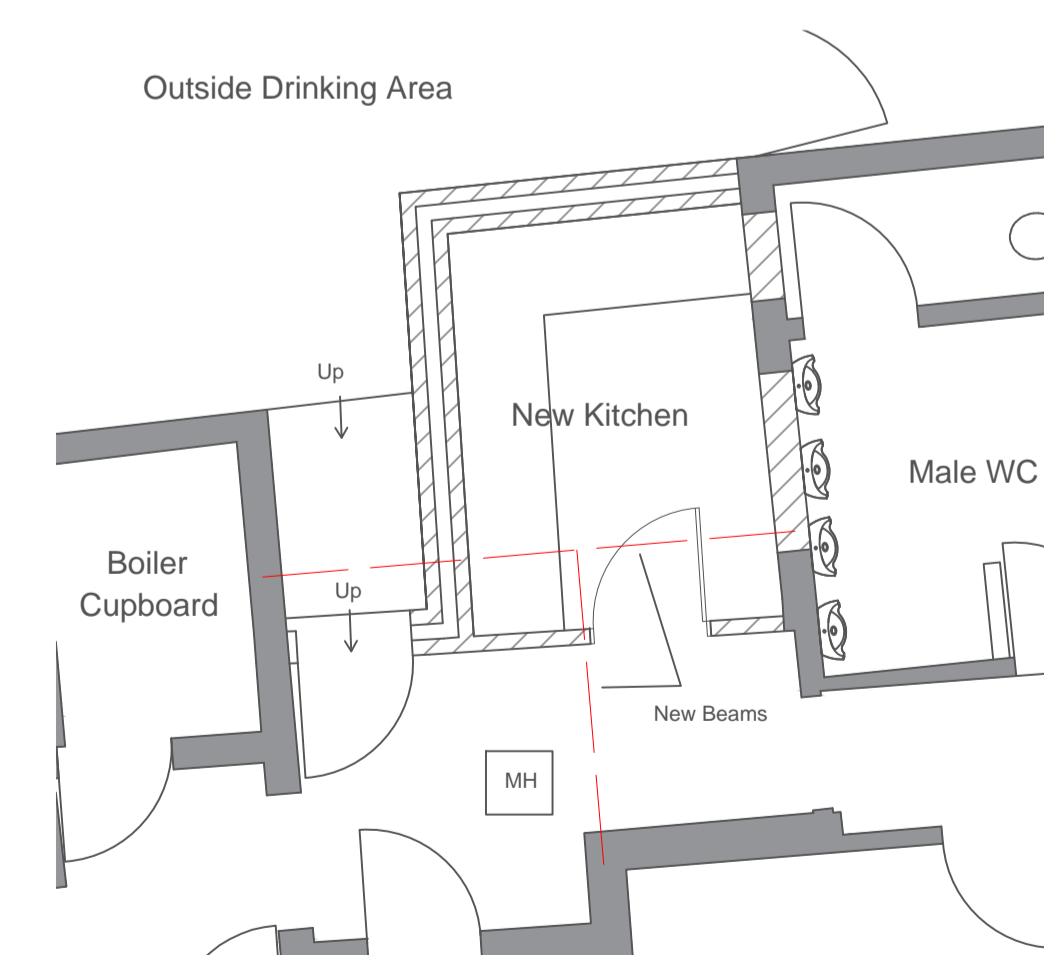

Proposed Part Plan 1:50

--	--

REV:	DESCRIPTION:	DATE:

Bernard E Cole & Partner
 8 Love Lane
 Romsey
 Hampshire
 SO51 8DE
 Tel: 01794 512264
 Fax: 01794 511919

CLIENT:
Stonegate Group

SITE: The Montreal Arms Brighton			
TITLE: Existing and Proposed Plans and Elevations			
SCALE: A1:	DATE:	DRAWN:	CHECKED:
AS SHOWN	29/07/21	GJ	QS
PROJECT NO:	DRAWING NO:	REVISION:	
9101		A	