



Proposed front elevation

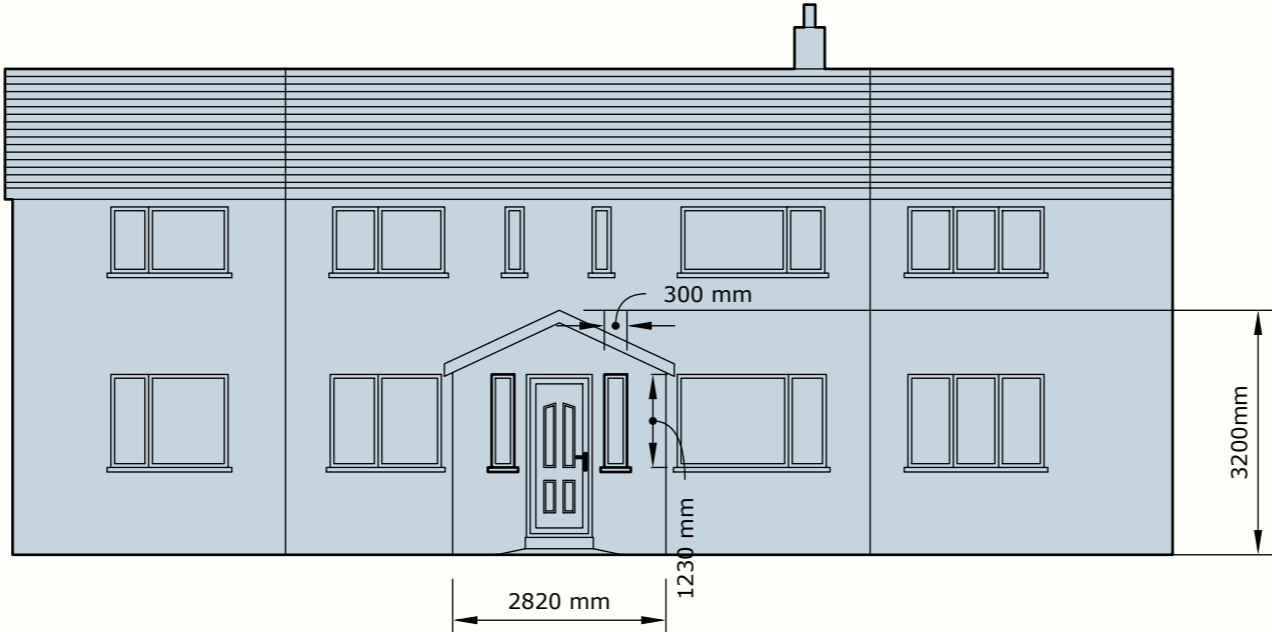

1a Ladyhill  
Usk  
Monmouthshire  
NP15 1SH

Elevations - Proposed  
Scale - 1:100 @ A3

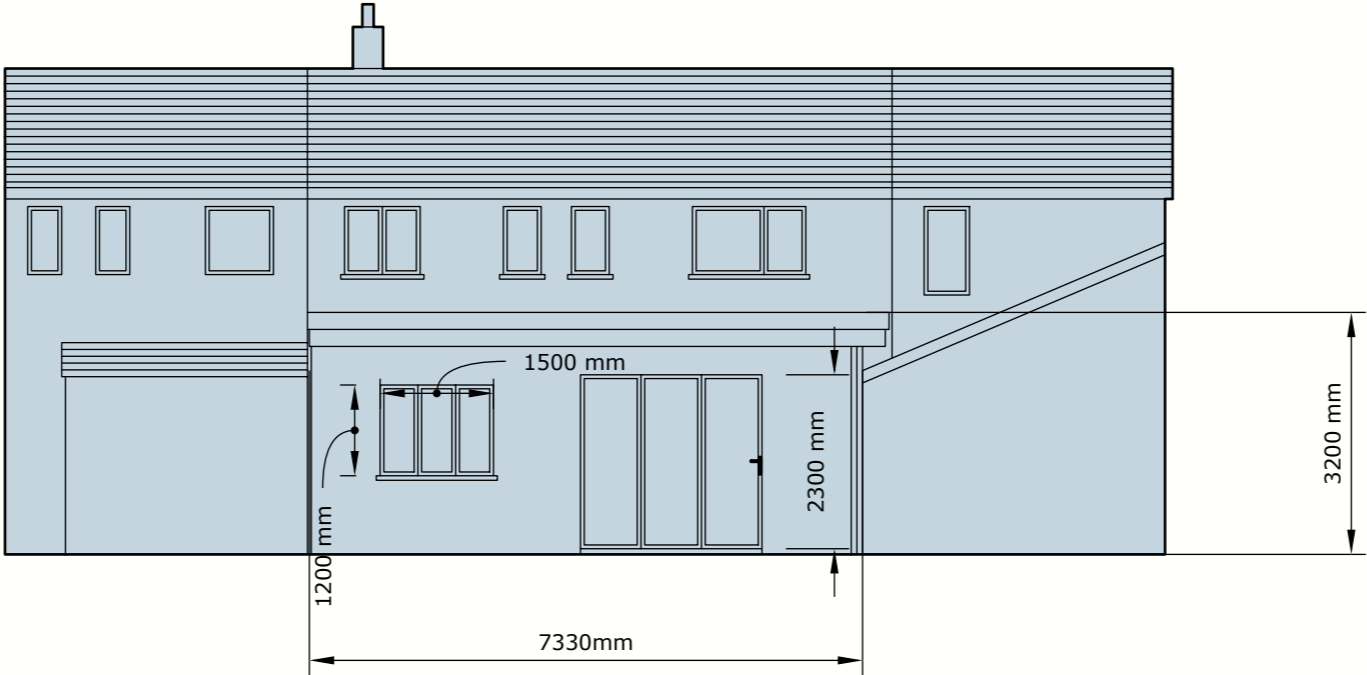

Proposed rear elevation

Drawing number:  
MF/LH/EPO1  
Revision:  
A  
Issue date:  
23/8/21