
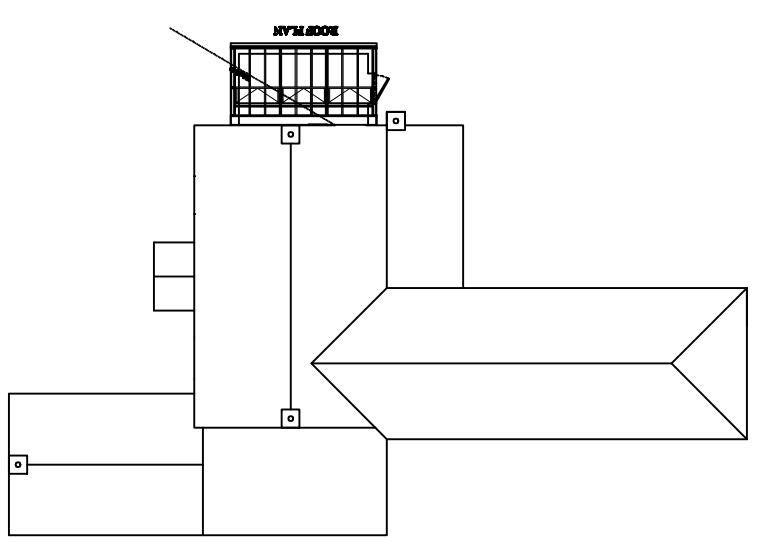
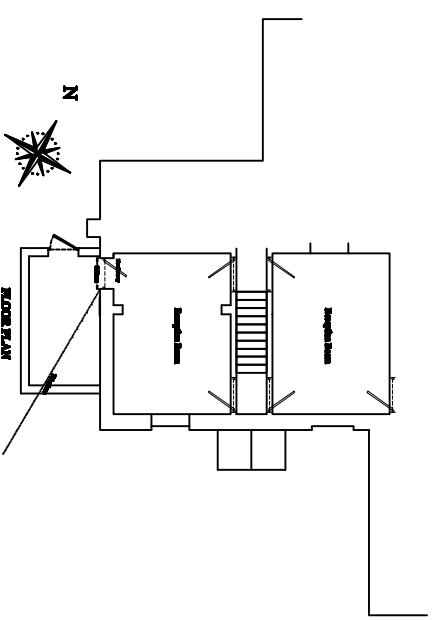
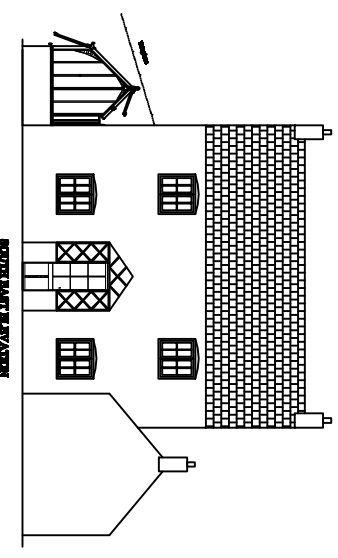
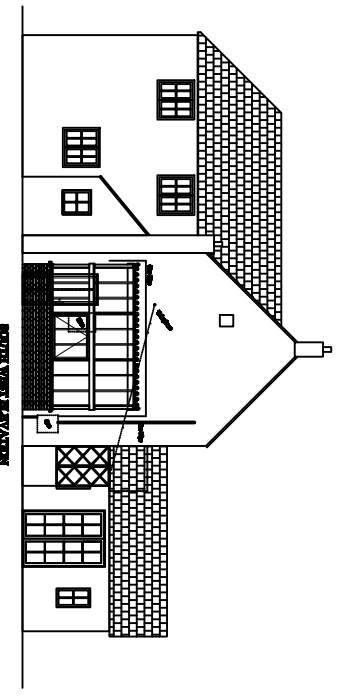


1 2 3 4 5 6 7 8 9 10 11 12 13 14 15

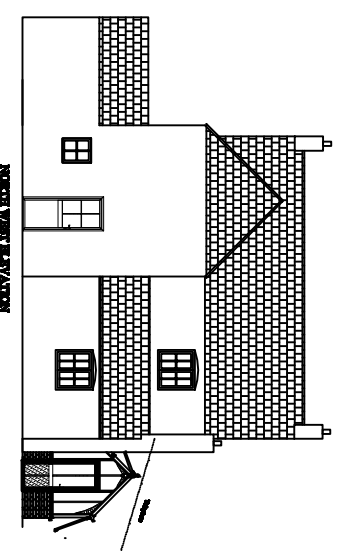

TOLERANCES: +/- 1mm ON ALL ALUMINIUM COMPONENTS. +10/- 0mm ON ALL BRICK BASSES
+5mm/-0mm ON DOOR APERTURES IN BASE.

This drawing remains the sole property of Griffin Glasshouses Ltd. No reproduction or copying is allowed without prior written permission. All content is strictly private and confidential.

Designed By
LSC

Checked By
LML

Date
01/04/2021

Scale
1:200@A3

Griffin Glasshouses Ltd

Unit 5, Dera Kerni Building, Highdon Hill, Bophry, Hemmington, SO24 9SQ
Tel: 01963 772512 Fax: 01963 773119
www.griffin-glasshouses.com

Hallaway

CRIPPS COTTAGE

Dwg No.
PROSED ELAVATIONS

Sheet
1 of 1

I J H G F E D C B A