



Plan at ground floor level

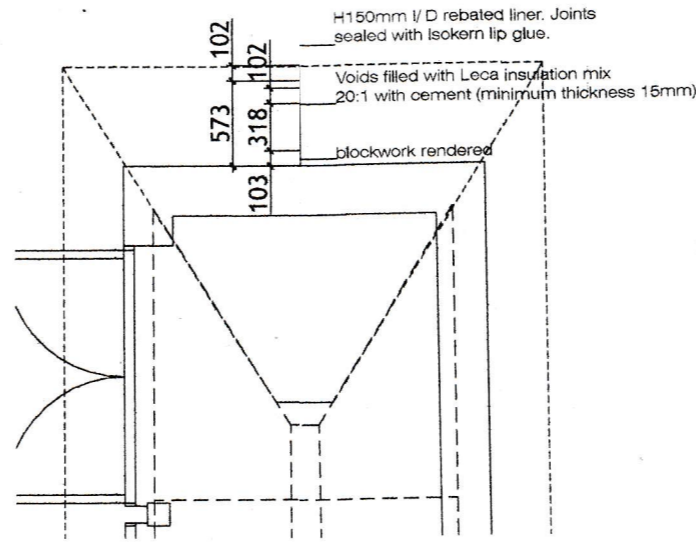


Plan above fire level

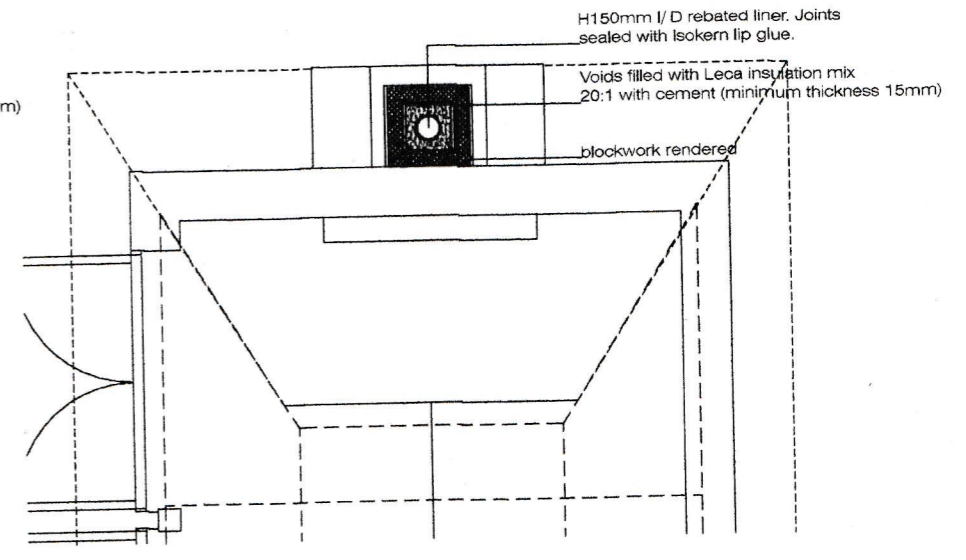


Plan above roof level


Chimney pot: internal diameter to suit flue, set three courses within chimney stack, colour to match brickwork: terracotta to match red bricks. Pot bedded onto pot / flue adaptor by flue manufacturer.

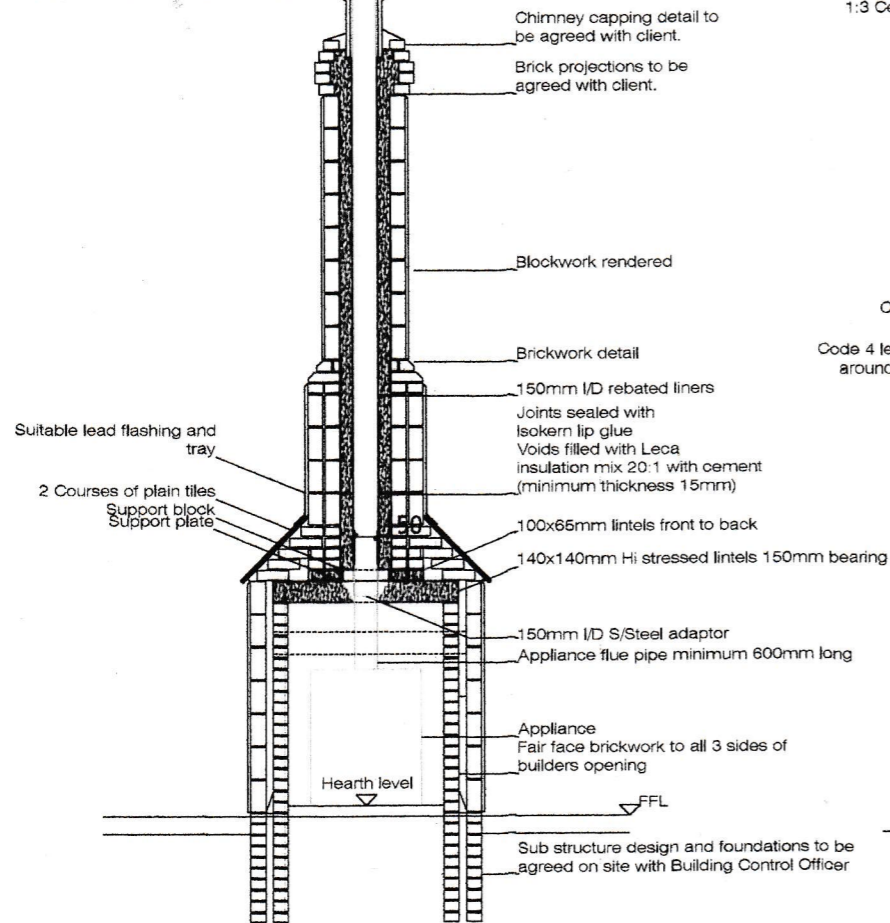

Section A-A

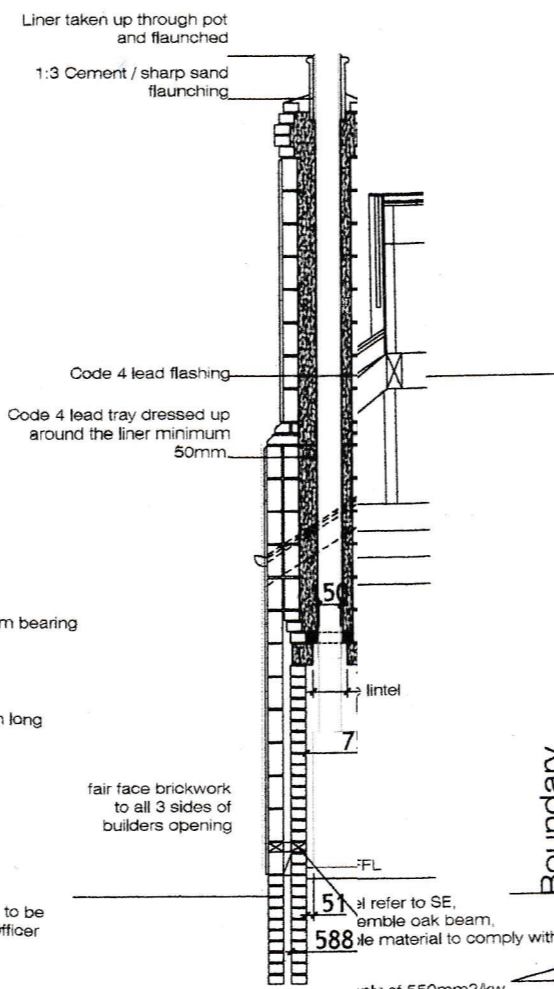

Section B-B

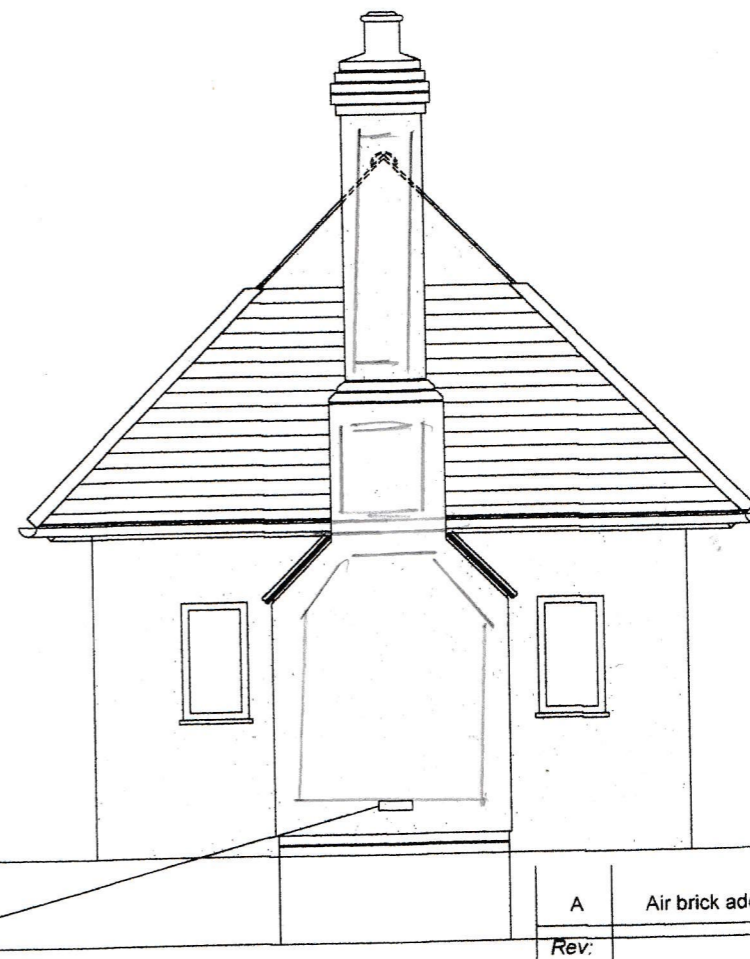

End elevation

A	Air brick added	Aug 17
Rev:		Date:
Revisions:		

**Lisa Vohmann Ltd**  
Hillside, Hawkspur Green, Lt Bardfield, Essex CM7 4SH  
Tel: 07720391122, Email: Hill\_side@btconnect.com

Project Title:  
Saxons  
1 Bridge Street  
Finchingfield  
Essex CM7 4JS

Client:  
Mr and Mrs John Smith

Drawing Title:  
Proposed Plans Sections chimney, fireplace and hearth

Dwg No: LV 1700.01.201 Date: January 2017

Rev: A Scale @ A3: 1:50

/Volumes/SAMSUNG/Lisa Vohmann Ltd/1700 Saxons

	A	B	C	P	T
Drawing Status:				X	

Notes:  
This drawing is to be read in conjunction with all other drawings carrying the same drawing numbers.  
Contractor to check all dimensions on site and report any discrepancies before proceeding  
All relevant British standards and Codes of Practices to be complied with