


Bespoke glazed external link connecting the main house and new bedroom suite. Stone dwarf wall to match existing with thermally broken double glazed aluminium units

Section A-A
Drawing 03001

940
1100

Timber side gate access to rear of building and main garden

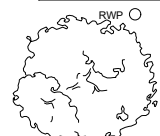

Wall opening made good with selected random stone to match existing

Existing door removed and opening fitted with window. Hardwood replica of the existing door to act as shutter

557

2120

Storage / Cloaks

Bathroom

Notes:

OS Licence No: 100006354
All dimensions to be checked on site.
DO NOT SCALE FROM DRAWING.
Discrepancies ambiguities and/or omissions between this drawing and information given elsewhere must be reported immediately to the architect before proceeding.
THIS DRAWING IS COPYRIGHT.
This drawing is to be read in conjunction with drawings:-

1	GD	cd	01/09/2021	Planning Issue
Rev	C	R	Date	AMENDMENT

NAPPER

info@napperarchitects.co.uk www.napperarchitects.co.uk

Napper Architects Ltd
3 Waterloo Square
Newcastle upon Tyne
NE1 4DR
Tel: 0191 2610491

First Floor, 6 Bakers Yard
London
EC1R 3DD
Tel: 0203 9066814

Project: Charehead Barn Conversion, Acomb
Client: Michael Harris

Proposed Ground Floor Plan	Scale:	1:50 @ A3
	Internal Project No:	201018
	Date:	September 2021
	Rev:	1

Drawing Number: 201018-NAP-ZZ-00-DR-A-01001

Ground Floor Plan
Scale 1:50 @ A3

