
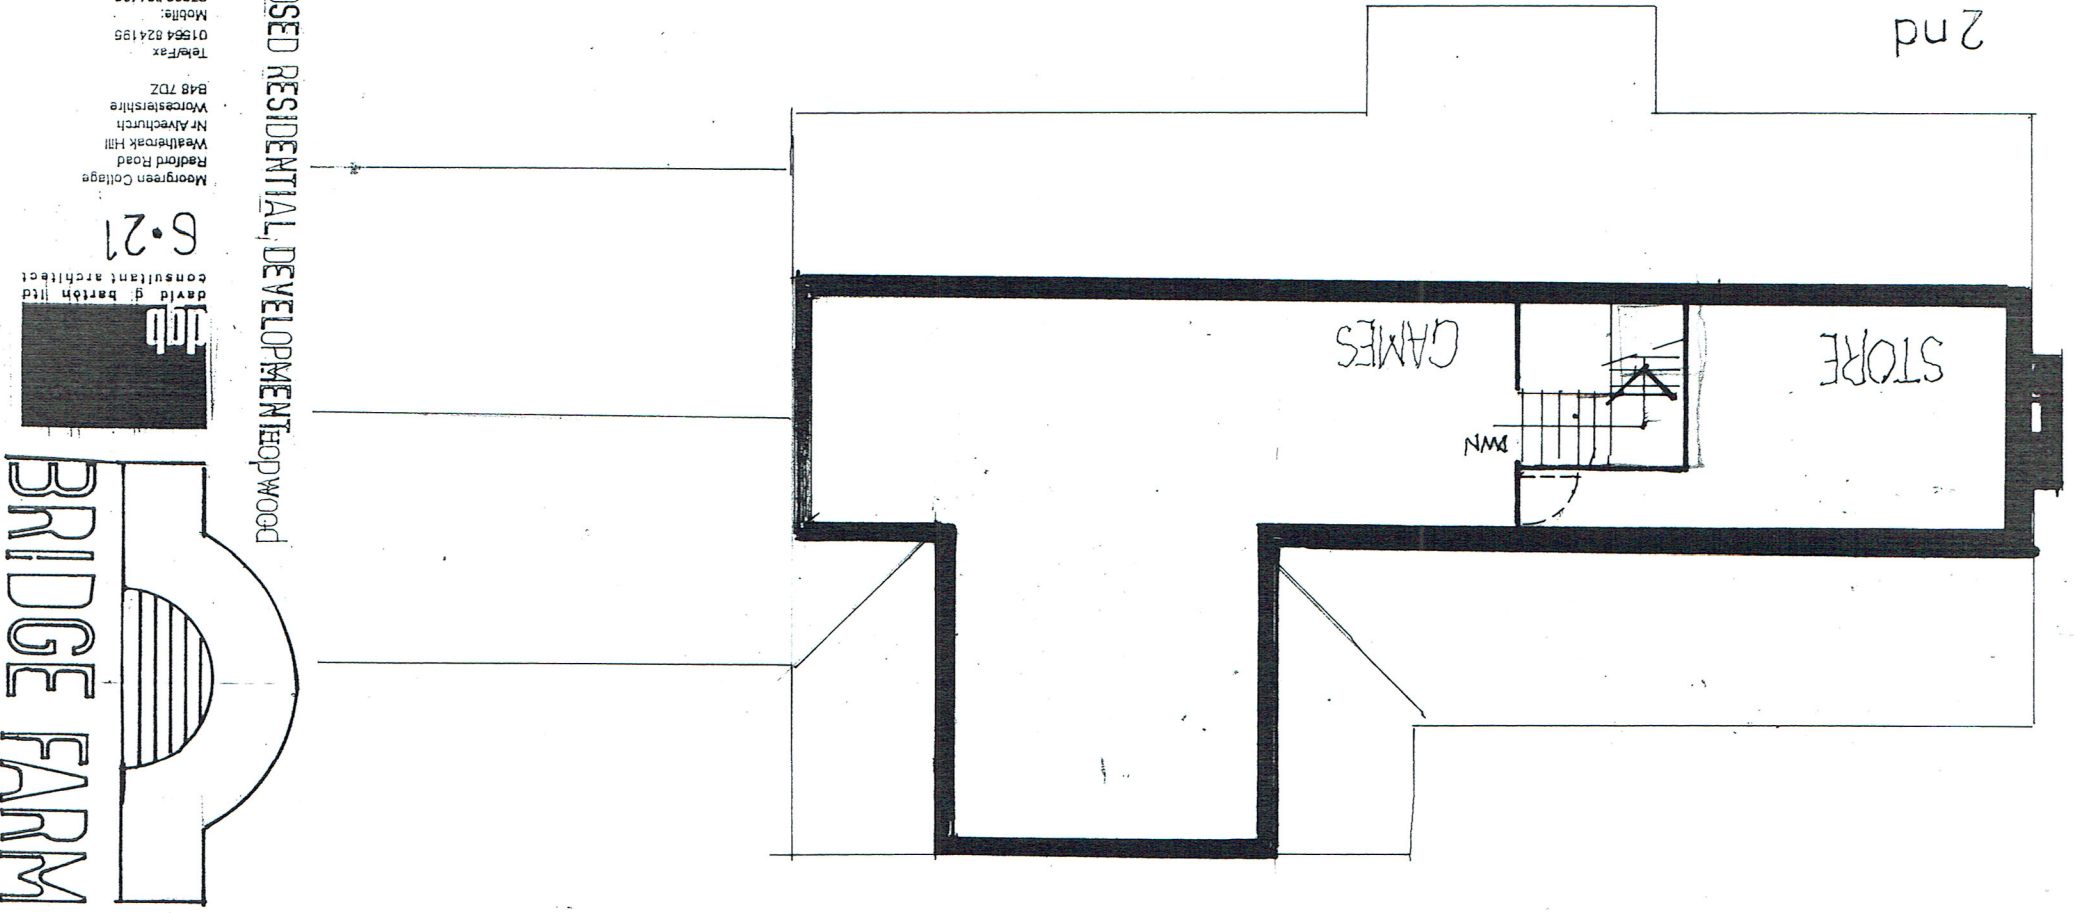
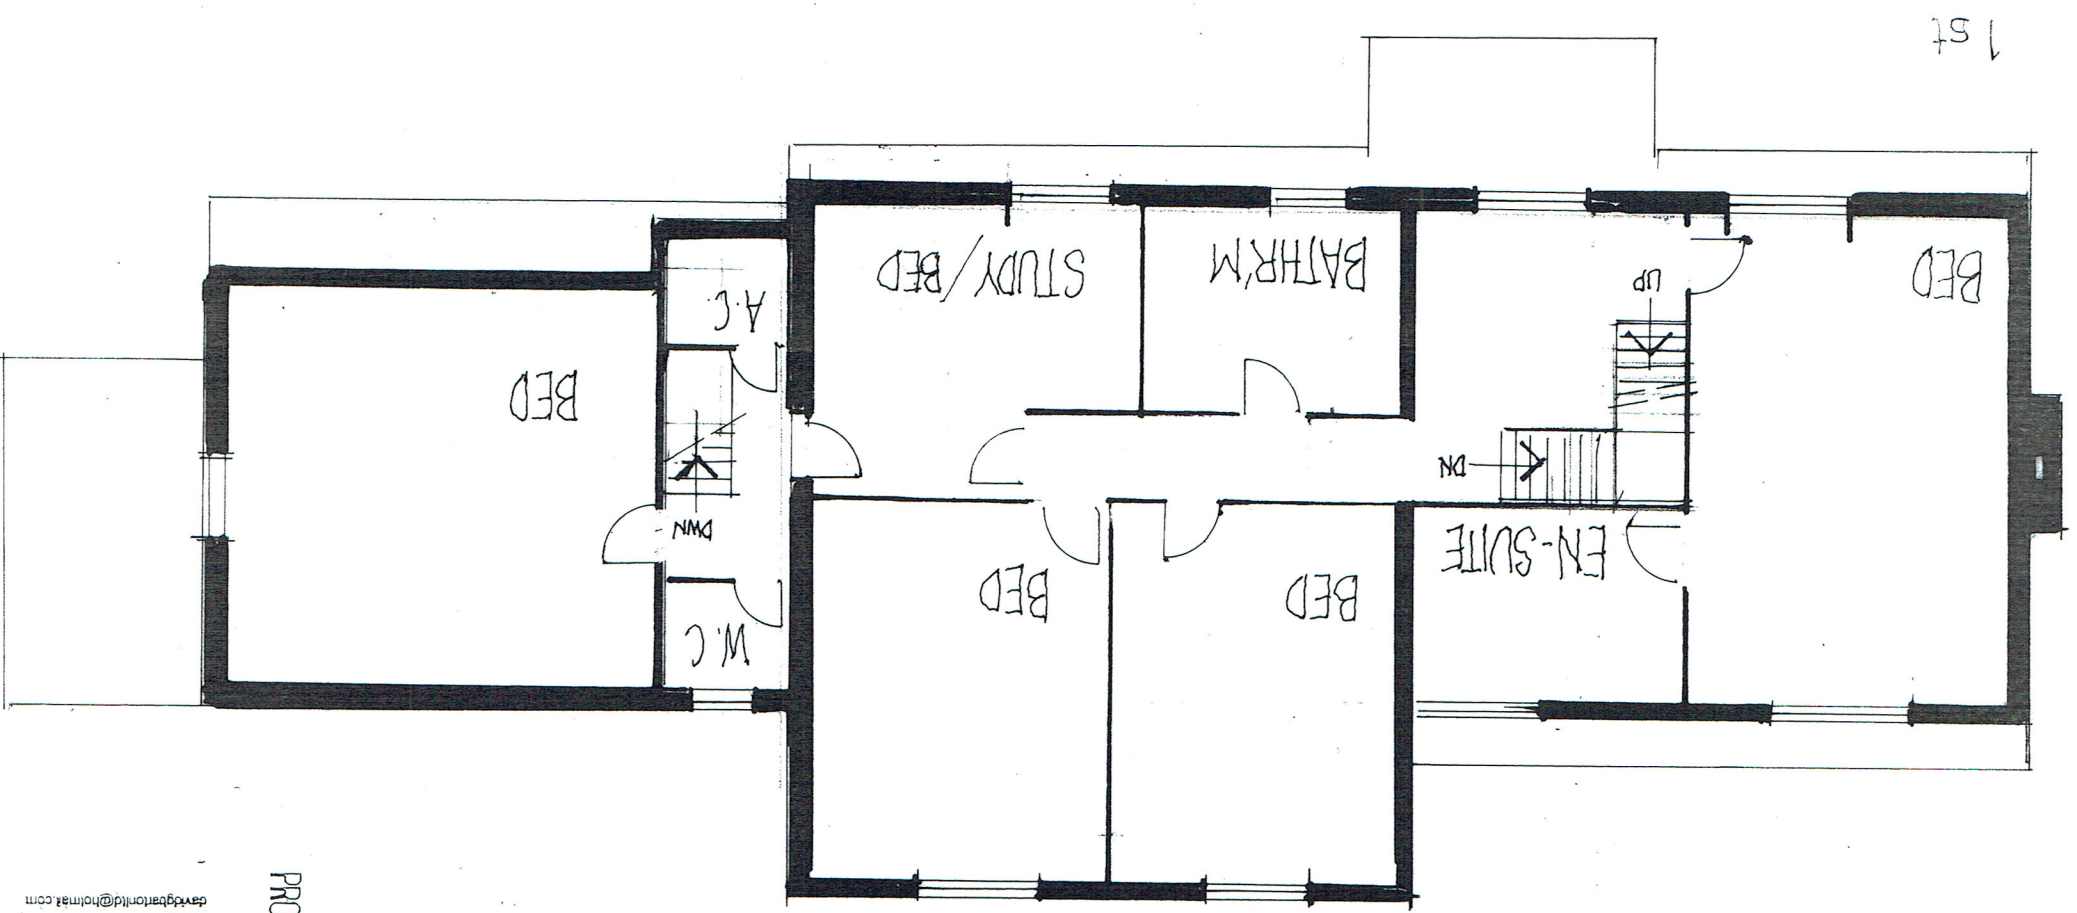


EXTG

FLOOR AREA 421.3 sqm

Scale 1:100 @ A3
15M

GROUND

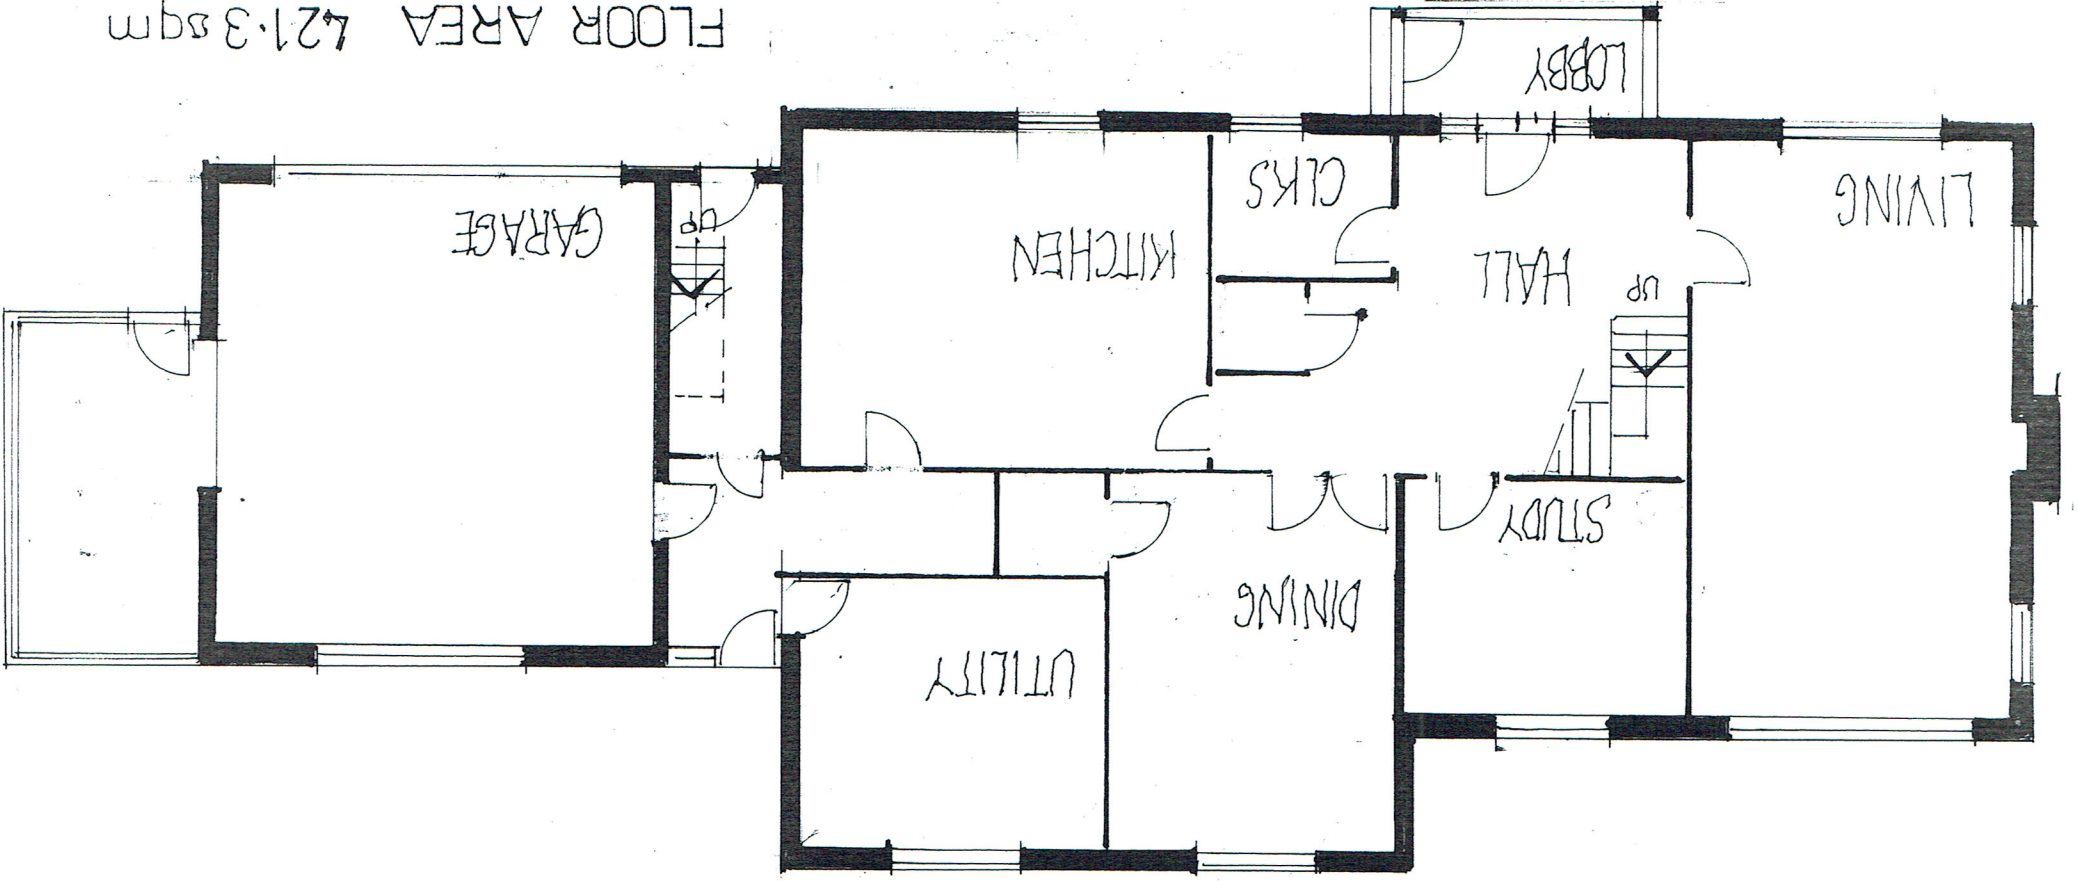

PROPOSED RESIDENTIAL DEVELOPMENT Hopwood

Moorgreen College
Redford Road
Weatherak Hill
Worcestershire
B48 7DZ
Tel/Fax 01564 824195
Mobile 07929 064436
Email: david@barton-td.com

S.21

