

BOUNDARY TREATMENTS

NO PROPOSED BOUNDARY TREATMENTS ACROSS SITE ACCESS POINTS / PEDESTRIAN ACCESS POINTS

2400m HIGH PALADIN FENCE TO SECURE SERVICE YARD.
MANUAL GATES TO GATEHOUSE.
MANUAL PERSONNEL GATES TO EACH SIDE OF BUILDING AS INDICATED ON PLANS.
COLOUR - GREEN

ADDITIONAL AUTOMATIC DROP DOWN BARRIERS TO EACH SIDE OF ACCESS.

PRE CAST CONCRETE WING WALL TO DOCK LEVELLERS.
HEIGHT - 100 - 1350mm.
FINISHED WITH GALVANISED STEEL ANTI FALL / ANTI RAM BARRIER.
HEIGHT - 1100mm min


TIMBER POST AND RAIL HANDRAIL
HEIGHT - 1100mm

THIS DRAWING IS COPYRIGHT AND REMAINS THE PROPERTY OF
HTC ARCHITECTS. IT MUST NOT BE REPRODUCED, USED,
DISCLOSED OR TRANSMITTED TO THIRD PARTIES IN ANY FORM, IN
WHOLE OR IN PART, WITHOUT PRIOR WRITTEN PERMISSION.

DO NOT SCALE!
ALL DIMENSIONS SHOULD BE CHECKED ON SITE BEFORE
WORK COMMENCES

BOUNDARY SUBJECT TO TITLE PLAN CHECK

SUBJECT TO REVIEW OF LEVELS AND FALLS

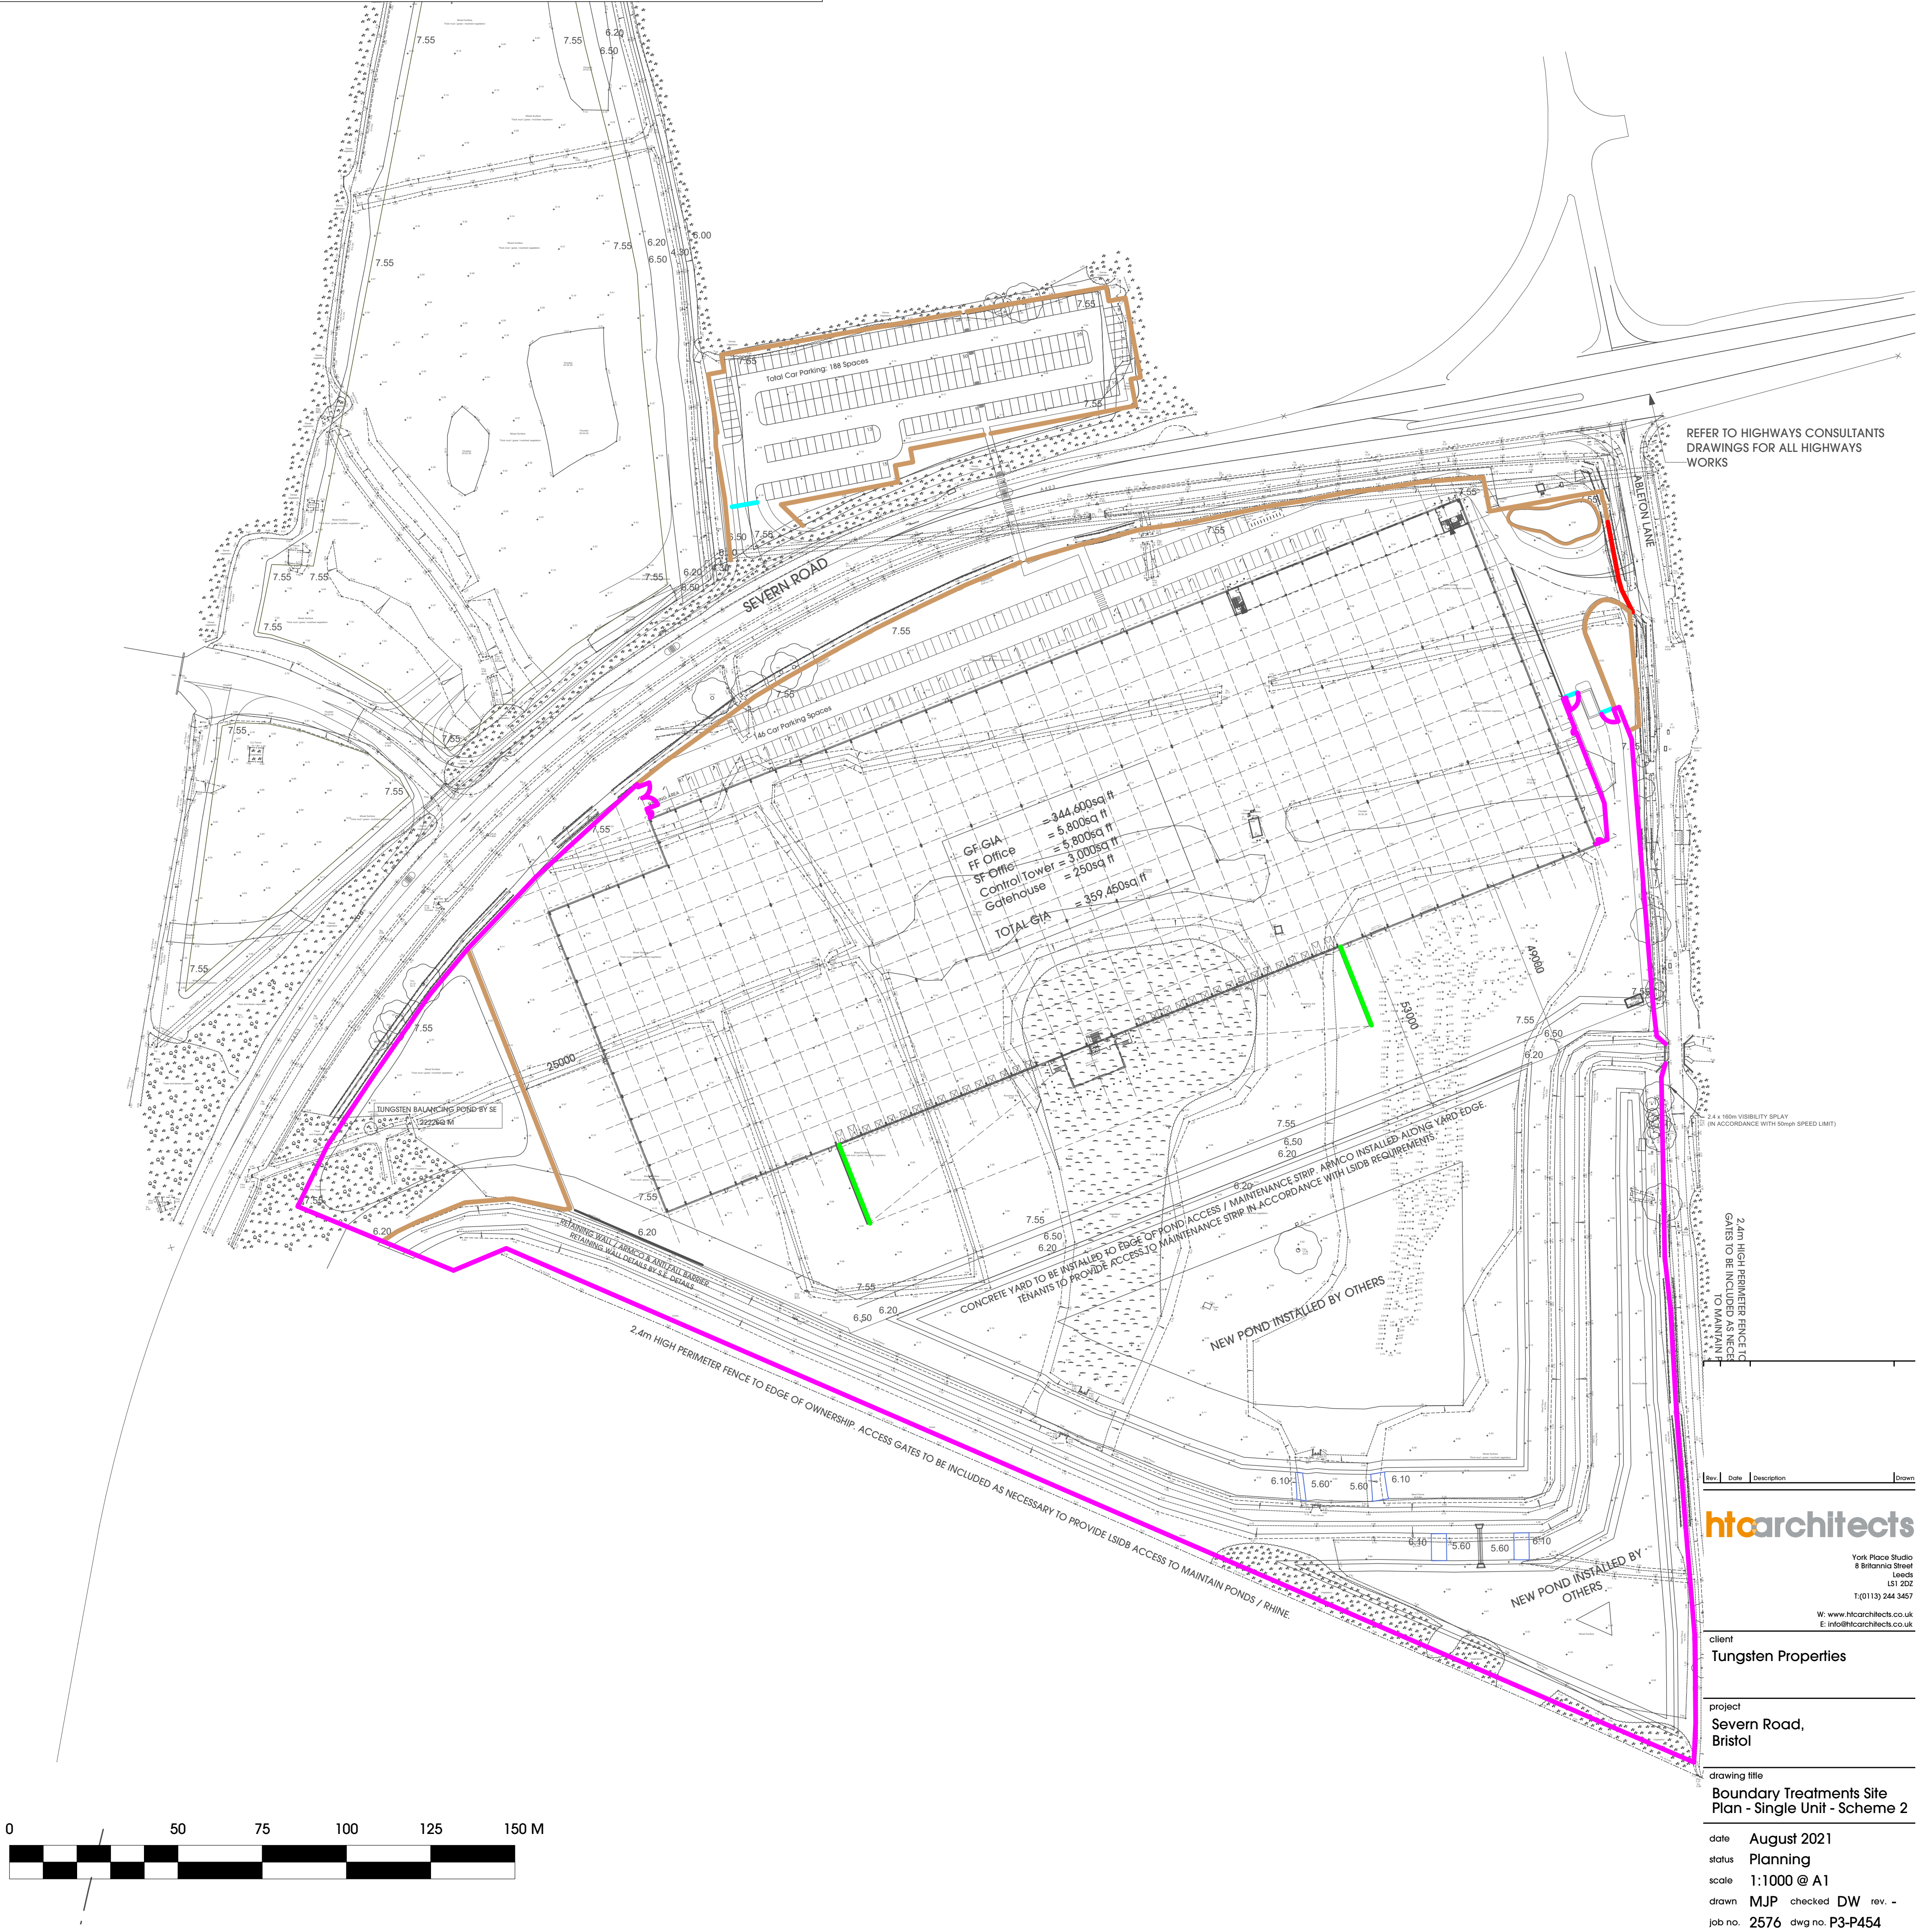

REFER TO HIGHWAYS CONSULTANTS
DRAWINGS FOR ALL HIGHWAYS
WORKS

Rev. Date Description

htcarchitects

York Place Studio
8 Britannia Street
Leeds
LS1 2DZ
T: (0113) 244 3457
W: www.htcarchitects.co.uk
E: info@htcarchitects.co.uk

client
Tungsten Properties

project
Severn Road,
Bristol

drawing title
Boundary Treatments Site
Plan - Single Unit - Scheme 2

date August 2021
status Planning
scale 1:1000 @ A1
drawn MJP checked DW rev. -
job no. 2576 dwg no. P3-P454