


**Proposed**  
Ground Floor

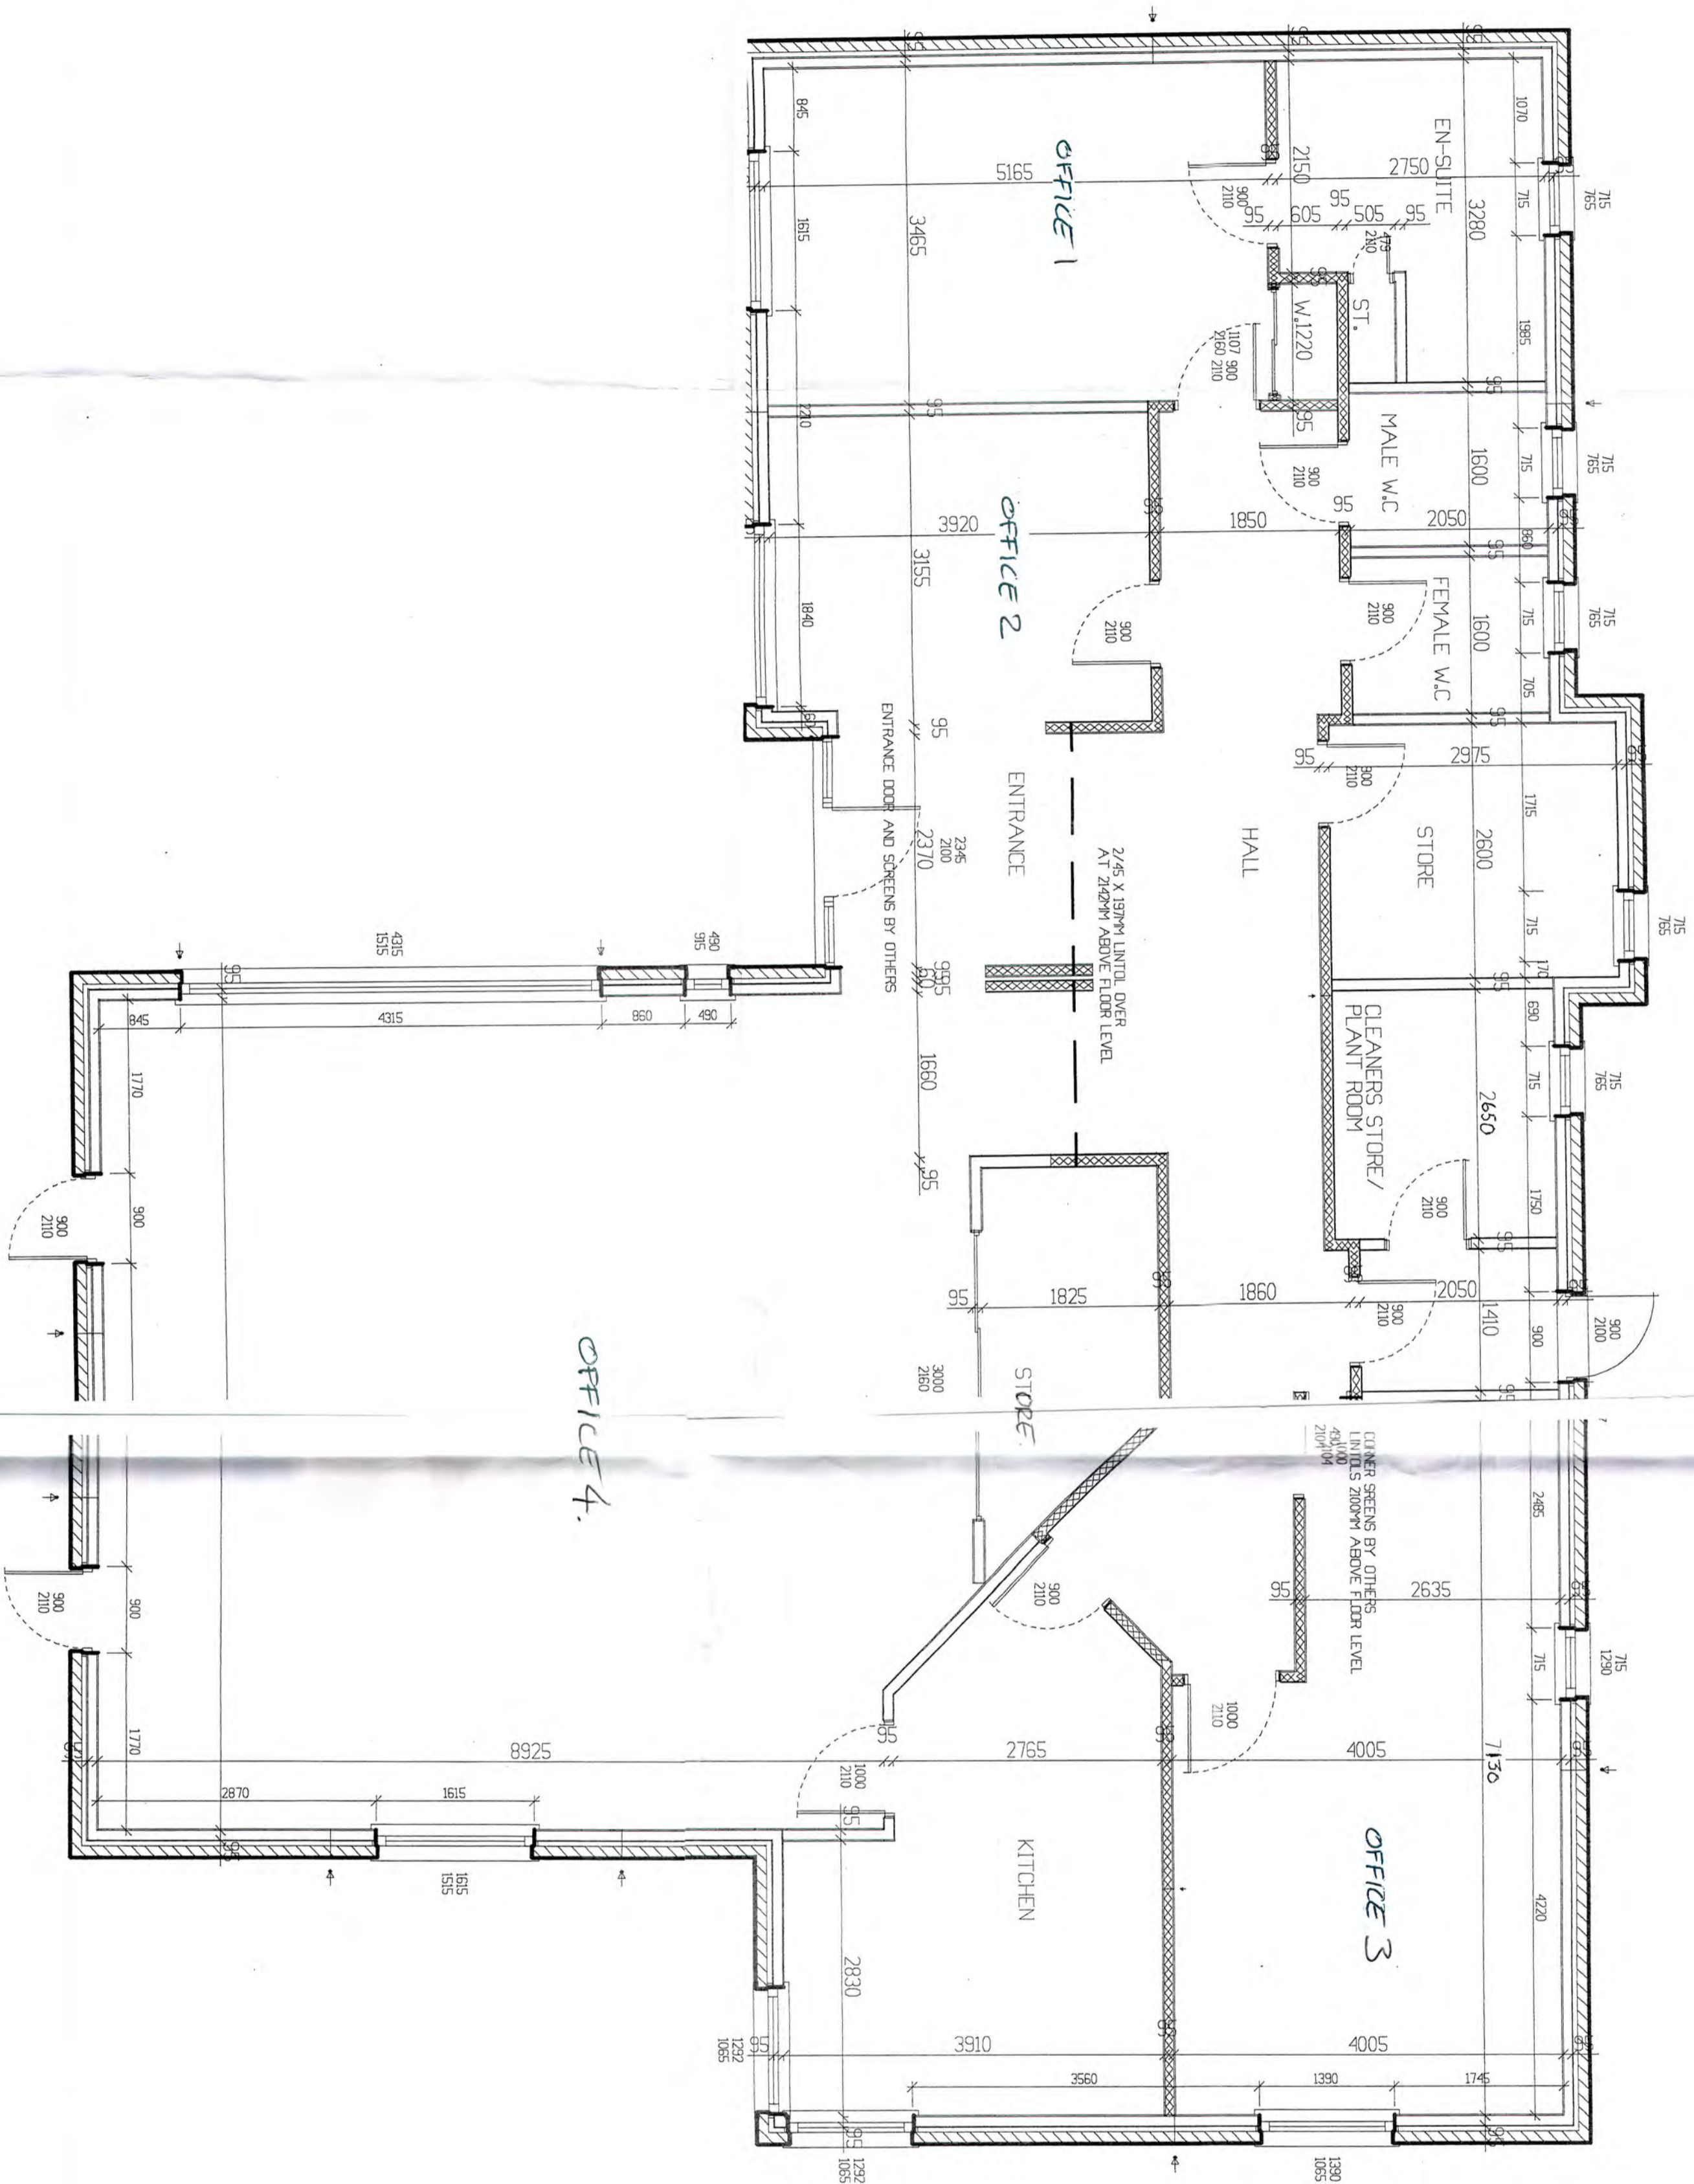

REV A: - LAYOUT AND CLEANERS STORE SIZE AMENDED.  
AFF 3.6.94.  
COPYRIGHT Copyright in this drawing is held by DESIDE HOMES  
TIMBERFRAME, and should not be copied in whole or part without  
their prior written consent.


CLIENT: Mirfield Contracts,  
Russell Square,  
Arbroath.

PROJECT:  
Day Centre.

TITLE: Floor Layout  
(Arch - 1)

DRAWN BY: AFF	SCALE: 1:50
DATE: 28/05/99	DRG. No. 501
	REV

**DESIDE HOMES**  
**TIMBERFRAME**

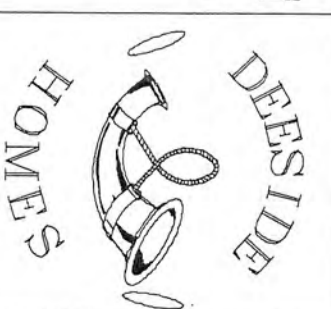

THE MINKLETS, CRATHES,  
BANCHORY,  
KINCARDINESHIRE, AB31 5QQ  
TELEPHONE 01330 844760

WORKING DRAWING ISSUED FOR  
MANUFACTURE/ CONSTRUCTION :-  
28/05/99