






Proposed Ground Floor Plan

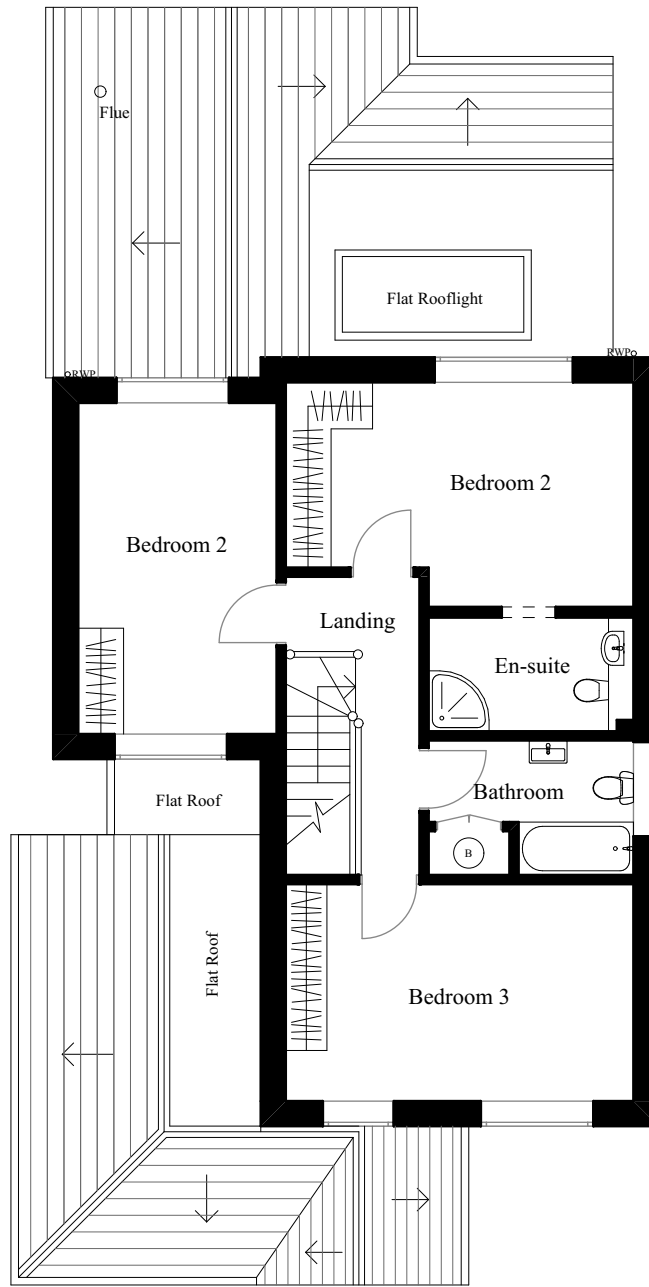

Proposed First Floor Plan

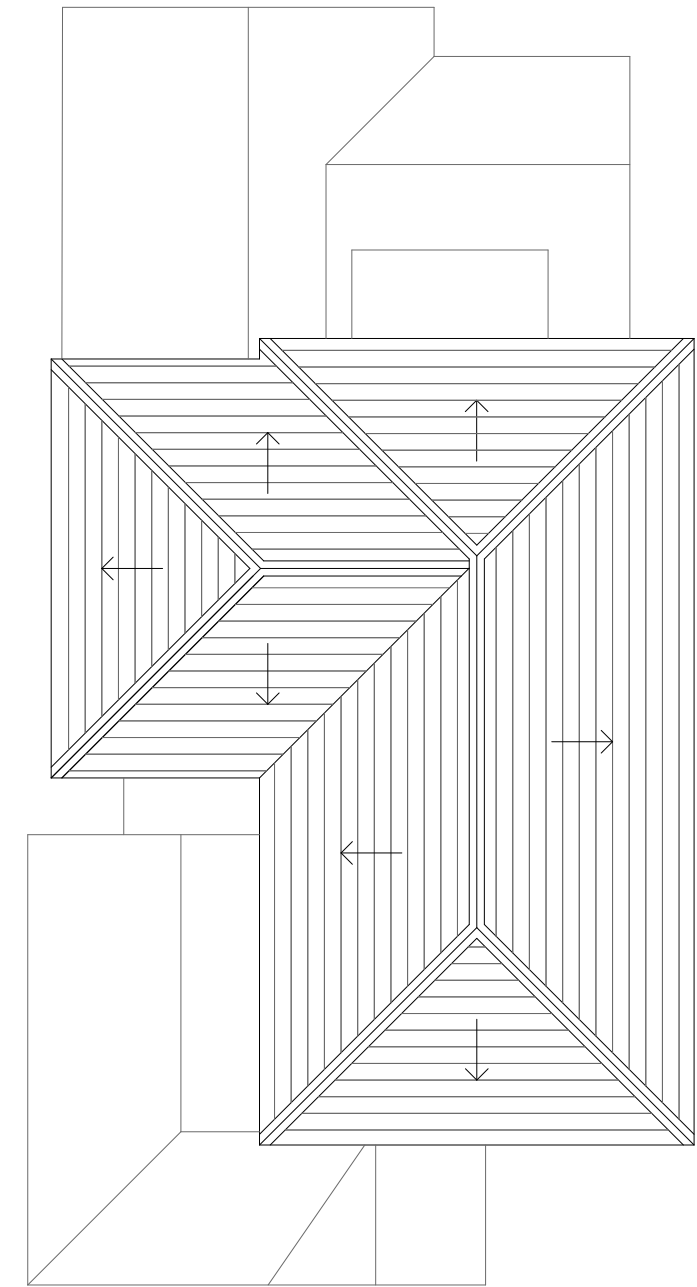

Proposed Roof Plan

 CAMERON BOSQUE Architects Missin Gate, Ely, CB7 4FW Tel: 07548658571 Email: info@cameronbosque.com	Status Planning	Title Proposed Plans	Rev Date Drawn by Description / 23.08.21 GC Planning Issue	 
	Client Name John Bramhill	Scale Date 1:100@A3 19.07.21		
	Project Address 12A Church Lane, Worlington, Suffolk, IP28 8SG	Drawing Number Revision 20139-1100 /		

General Notes
 Do not scale from this drawing, apart from Town Planning purposes. Work to figure dimensions only. This drawing is the property of Cameron Bosque Architects Limited and copyright is reserved by them. This drawing is issued on the basis that it is not copied, used or disclosed by or to any unauthorised person without the prior written consent of Cameron Bosque Architects Limited. The drawing representative of the building or site and intended works. Contractors should carry out their own independent site surveys to confirm dimensions.