

GENERAL NOTES

ALL DIMENSIONS TO BE CHECKED ON SITE PRIOR TO COMMENCEMENT OF WORKS - PLEASE REPORT ERRORS OR OMISSIONS TO THE ARCHITECT.

THIS DRAWING HAS BEEN PRODUCED FOR THE PURPOSES OF PLANNING AND BUILDING REGULATIONS APPROVALS ONLY AND IS NOT INTENDED TO BE A FULL WORKING DRAWING.

THIS DRAWING IS TO BE READ IN CONJUNCTION WITH ANY WRITTEN SPECIFICATIONS, SCHEDULES OF WORK AND STRUCTURAL ENGINEERS DETAILS AS APPROPRIATE.

THIS DRAWING IS THE COPYRIGHT OF PUMP HOUSE DESIGNS AND ANY FURTHER REPRODUCTION OF THE PLAN IS NOT PERMITTED WITHOUT OBTAINING PRIOR CONSENT.

© CROWN COPYRIGHT - LICENCE NO. 100032237




- PROPOSED PROJECTING SIGN TO REPLACE EXISTING. NEW TIMBER SIGN TO BE FINISHED IN RUBY FOUNTAIN 1 (TBC) WITH GOLD LETTERING AND SPOT LIGHTING
- NEW FREE STANDING MENU BOARD - POWER REQUIRED
- PROPOSED MODESTY BLINDS LIGHT RED FABRIC (EXACT SHADE TBC). BLIND HELD IN PLACE WITH BRASS ROD FIXED ON THE INSIDE OF THE NEW SHOPFRONT WINDOWS
- COACH LIGHTS TO BE INSTALLED WITH UP/DOWN LIGHTER FINISHED IN BRASS
- WINDOW FRAMES PAINT RUBY FOUNTAIN RED

PROPOSED EXTERNAL ELEVATION 1



- PROPOSED PROJECTING SIGN TO REPLACE EXISTING. NEW TIMBER SIGN TO BE FINISHED IN RUBY FOUNTAIN 1 (TBC) WITH GOLD LETTERING AND SPOT LIGHTING
- COACH LIGHTS TO BE INSTALLED WITH UP/DOWN LIGHTER FINISHED IN BRASS
- WINDOW FRAMES PAINT RUBY FOUNTAIN RED
- PROPOSED MODESTY BLINDS LIGHT RED FABRIC (EXACT SHADE TBC). BLIND HELD IN PLACE WITH BRASS ROD FIXED ON THE INSIDE OF THE NEW SHOPFRONT WINDOWS
- DOOR PAINTED RUBY FOUNTAIN 1 TO MATCH REMAINING PROPOSAL

PROPOSED EXTERNAL ELEVATION 2

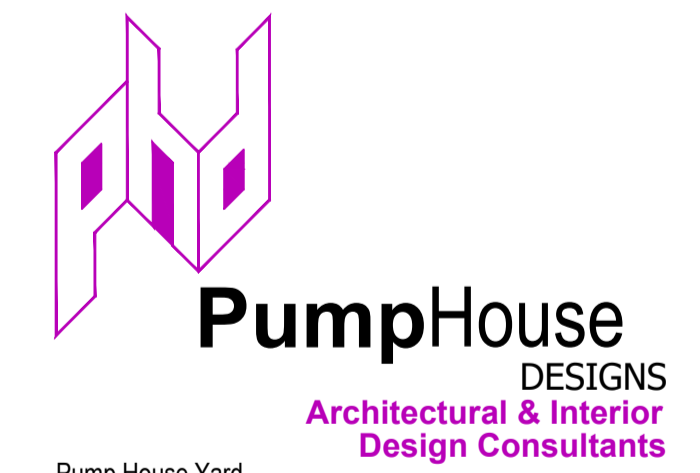

Pump House Yard
The Green
Sedlescombe
East Sussex
TN33 0QA
www.pumphousedesigns.co.uk
info@pumphousedesigns.co.uk
T: 01424 871120

F			
E			
D			
C	INCOMING GAS SUPPLY ADDED	LK	14.09.21
B	DOOR AMENDED DETAILS MOVED TO PAGE 231.	LK	17.08.21
A	CLIENT AMENDMENTS	QT	08.07.21

IVY ASIA BRIGHTON
51 SHIP STREET
BRIGHTON
BN1 1AF

PROPOSED EXTERNAL ELEVATIONS

DRAWN BY - O TAYLOR
DATE - JUNE 2021
SCALE - 1:50 @ A1

DRAWING No. 6990 / 230 / C

