
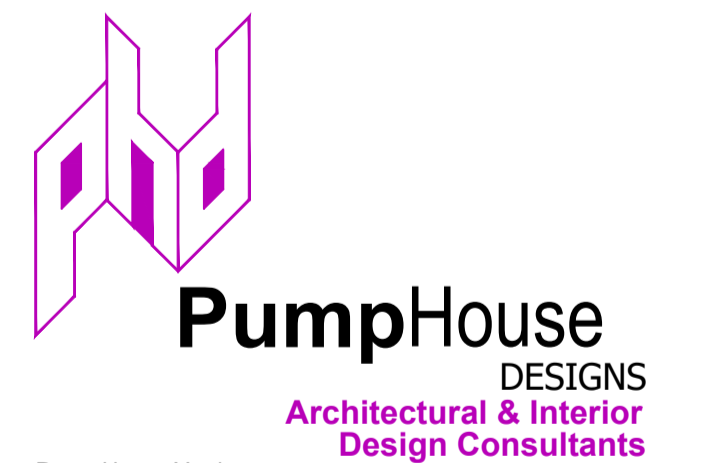


GENERAL NOTES

ALL DIMENSIONS TO BE CHECKED ON SITE PRIOR TO COMMENCEMENT OF WORKS - PLEASE REPORT ERRORS OR OMISSIONS TO THE ARCHITECT.  
 THIS DRAWING HAS BEEN PRODUCED FOR THE PURPOSES OF PLANNING AND BUILDING REGULATIONS APPROVALS ONLY AND IS NOT INTENDED TO BE A FULL WORKING DRAWING.  
 THIS DRAWING IS TO BE READ IN CONJUNCTION WITH ANY WRITTEN SPECIFICATIONS, SCHEDULES OF WORK AND STRUCTURAL ENGINEERS DETAILS AS APPROPRIATE.  
 THIS DRAWING IS THE COPYRIGHT OF PUMP HOUSE DESIGNS AND ANY FURTHER REPRODUCTION OF THE PLAN IS NOT PERMITTED WITHOUT OBTAINING PRIOR CONSENT.  
 © CROWN COPYRIGHT - LICENCE NO. 100032237

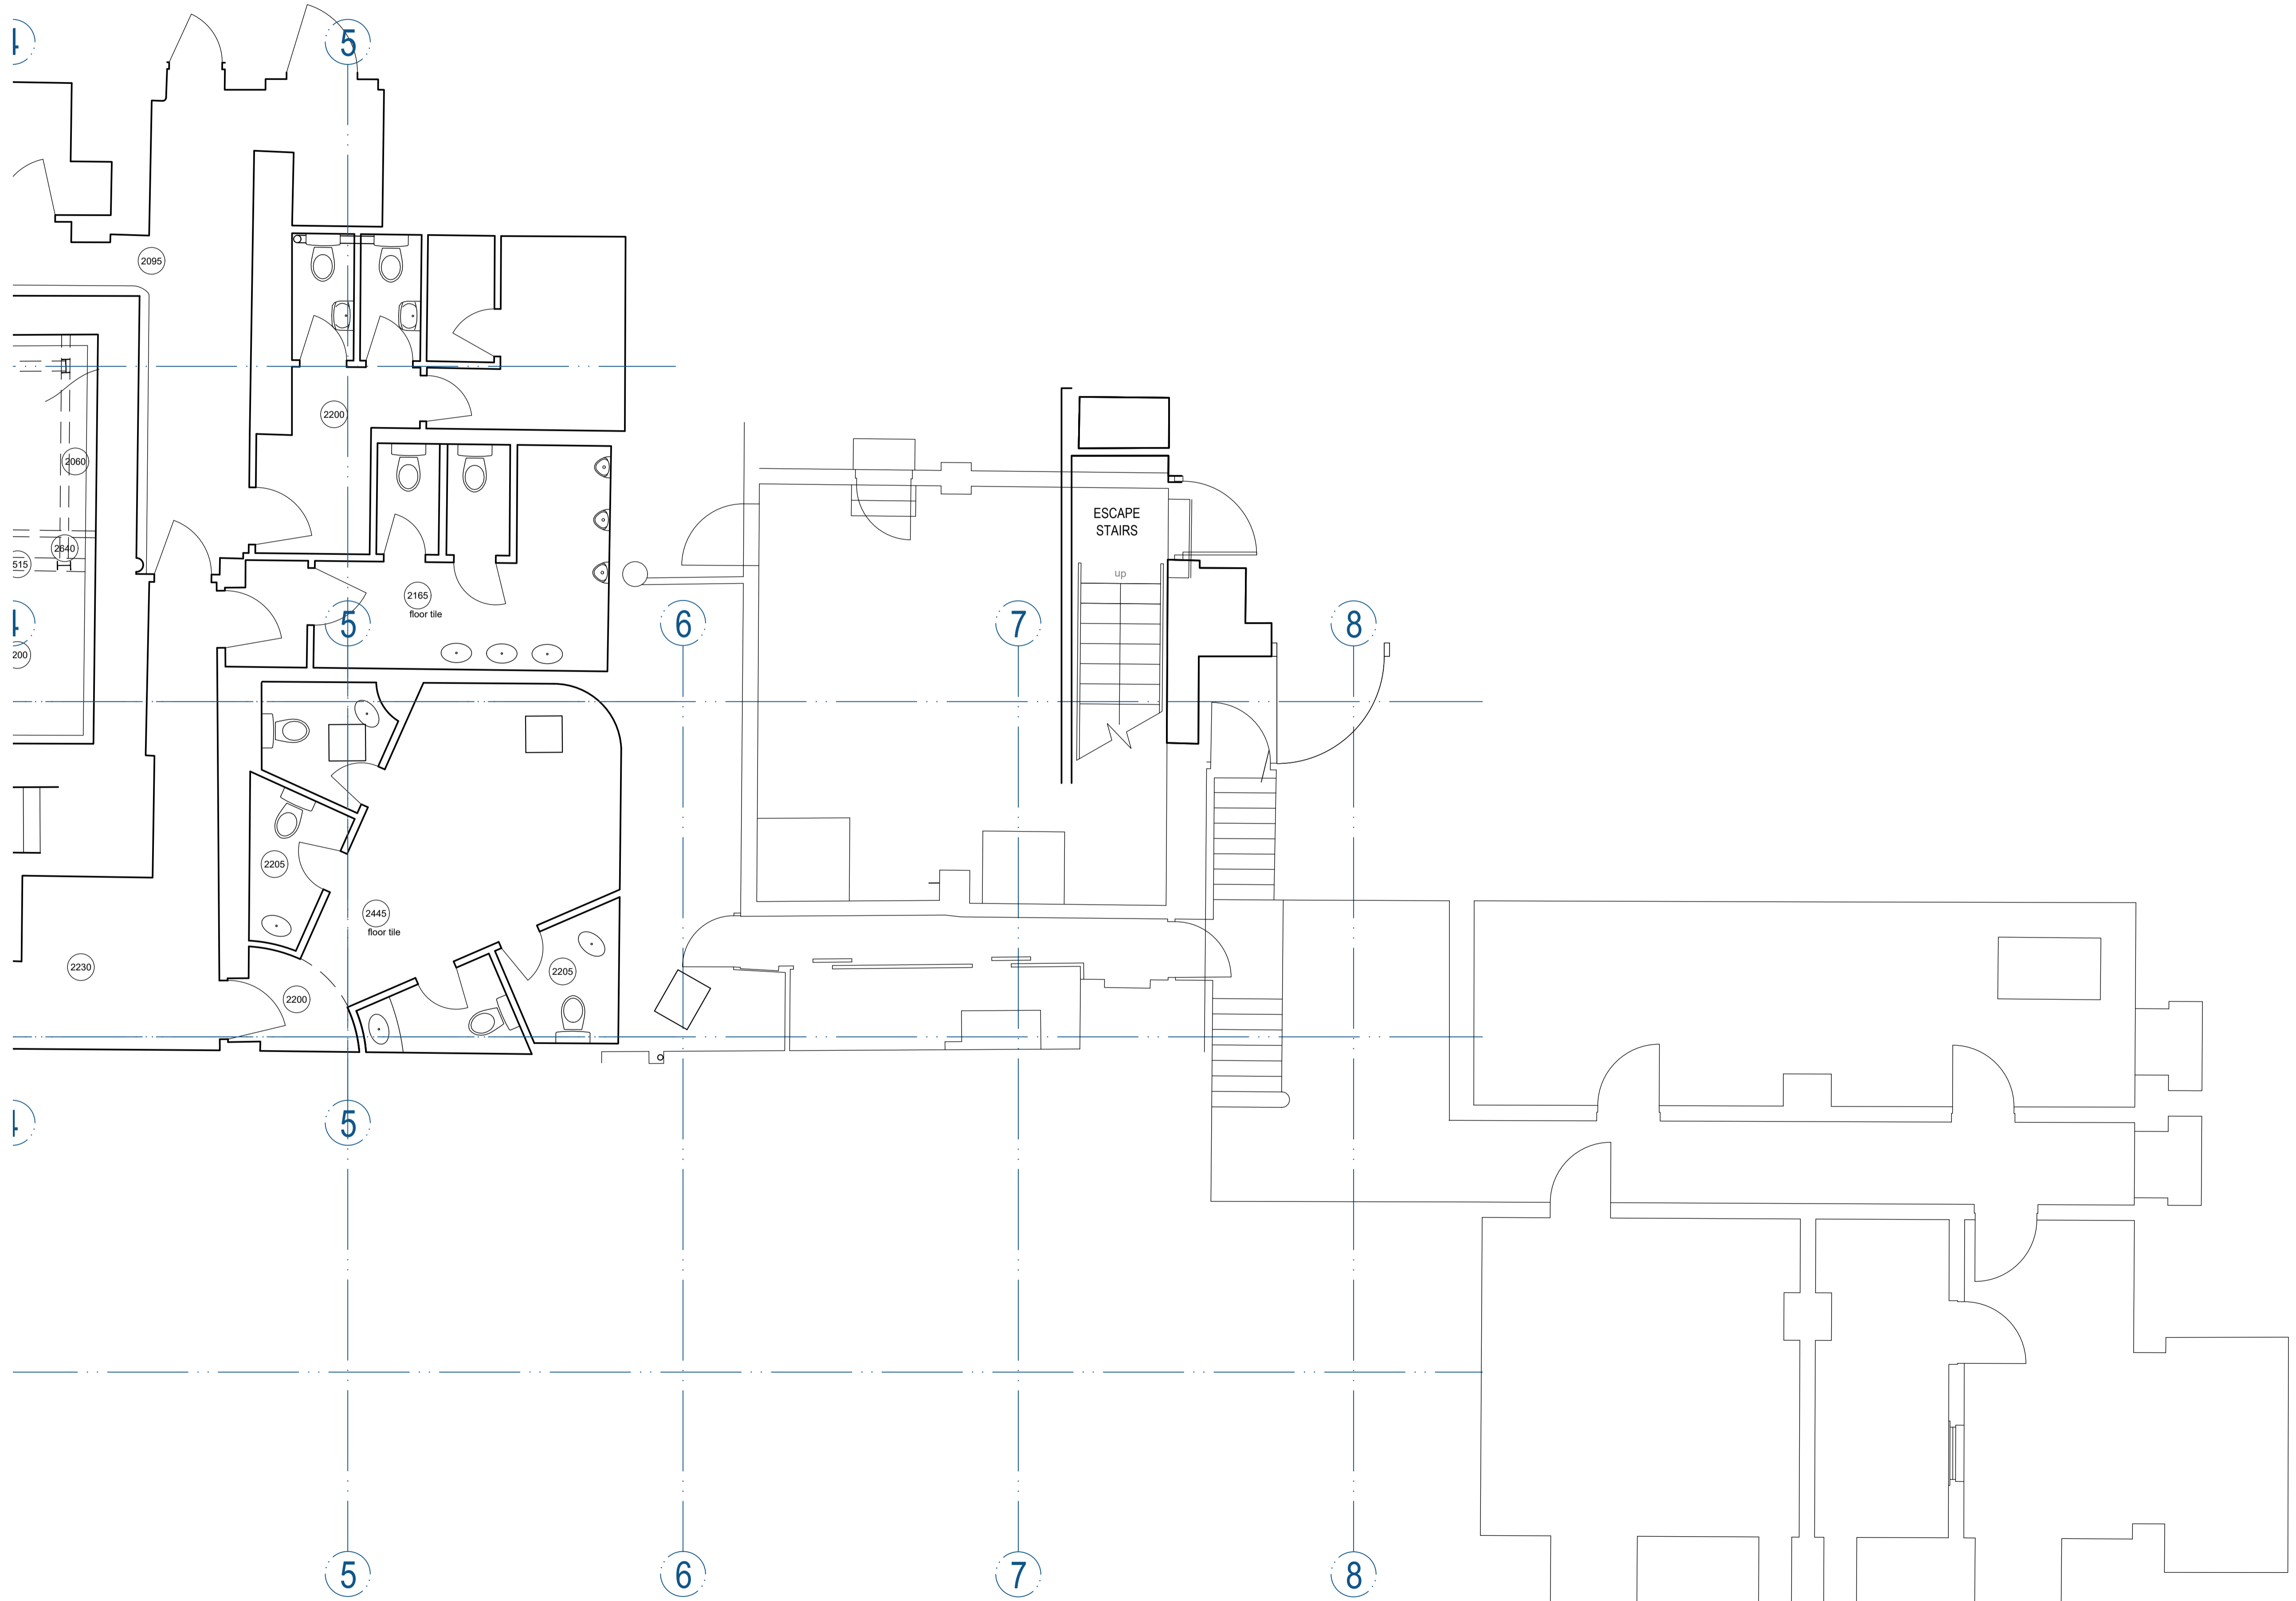

Pump House Yard  
 The Green  
 Sedlescombe  
 East Sussex  
 TN33 0QA  
 info@pumphousedesigns.co.uk  
 www.pumphousedesigns.co.uk  
 T: 01424 871120

F			
E			
D			
C			
B			
A			
IVY ASIA BRIGHTON 51 SHIP STREET BRIGHTON BN1 1AF			
EXISTING GA PLAN - BASEMENT FLOOR 2/2			
DRAWN BY - A TIDMARSH			
DATE - JUNE 2021			
SCALE - 1:50 @ A1			
DRAWING No. 6990 / 103.1			