



PROPOSED NORTH ELEVATION 1:50

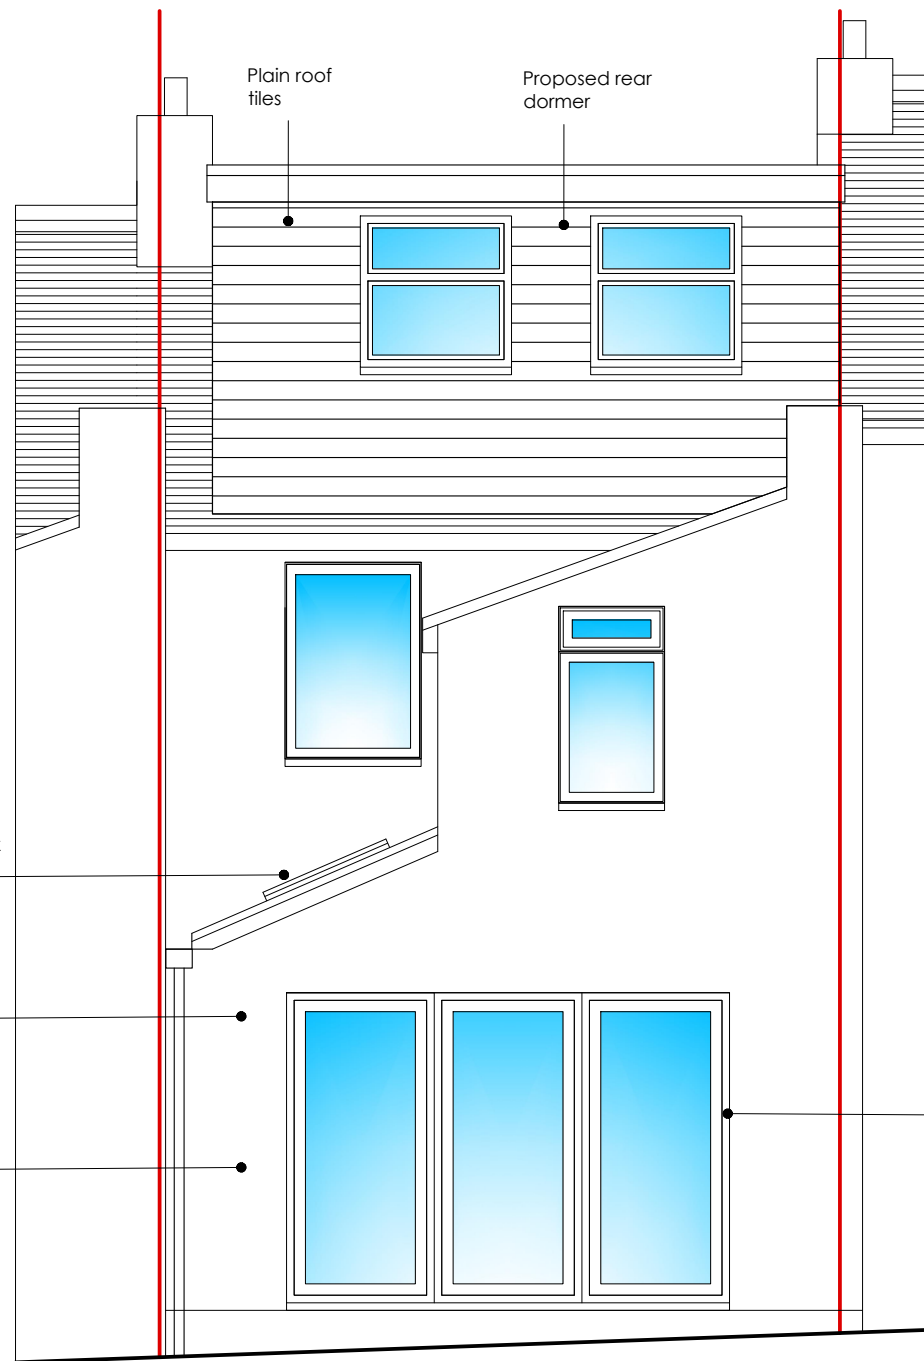

PROPOSED SOUTH ELEVATION 1:50

Scale Bars:

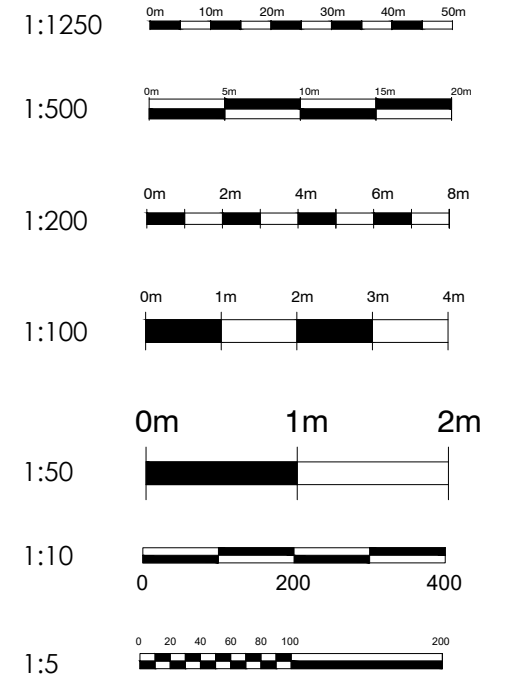

ama architectural & quantity surveying services
 atterbury moore associates

Unit 1 Gosling Croft Business Park
 Long Furlong
 Clapham Worthing
 West Sussex BN13 3UT
 01903 871131
 carl@atterburymoore.co.uk

Client:

Address of Works: 85 Southover Street
 Brighton
 East Sussex
 BN2 9UE

Drawing Title: Proposed Extension and Loft Conversion
 Planning Permission

Paper Size: A3 Date: July, 2021

Job Number:	Drawing Number:	Revision:
Job Number	06	Revision

- General Notes:
- Do not scale from these drawings (unless for planning purposes).
 - Drawings to be read in conjunction with the structural calculations and the building notes provided.
 - The client/ contractor is advised to read the separate notes and the details provided in the structural calculations regarding the CDM regulations.
 - The property owner is reminded to serve a Party Wall Notice on any adjoining owner should they need to do so under the requirements of the Party Wall Act 1996.
 - No work should be undertaken until all consents (Planning and Building Control) have been received and approved in writing. Any work undertaken without consent is done so at the clients risk.
 - All dimensions to be checked on site prior to ordering any materials, kitchens or bathrooms.
 - All existing foundations and inlets taking any additional loads are to be exposed and agreed with the Building Control Officer.

Revision	Date	Amendment