



41 Meadway
PARKING PLAN


NOTES:
 Dimensions to be checked on site before commencing work.
 Any discrepancies shall be reported to the architect immediately.
 Do not scale from these drawings except for planning purposes.
 Use figured dimensions only.
 Where applicable this drawing is to be read in conjunction with other consultants' drawings.
 All drawings to be read in conjunction with specification and all other drawings including structural engineer and mechanical and electrical drawings / specification

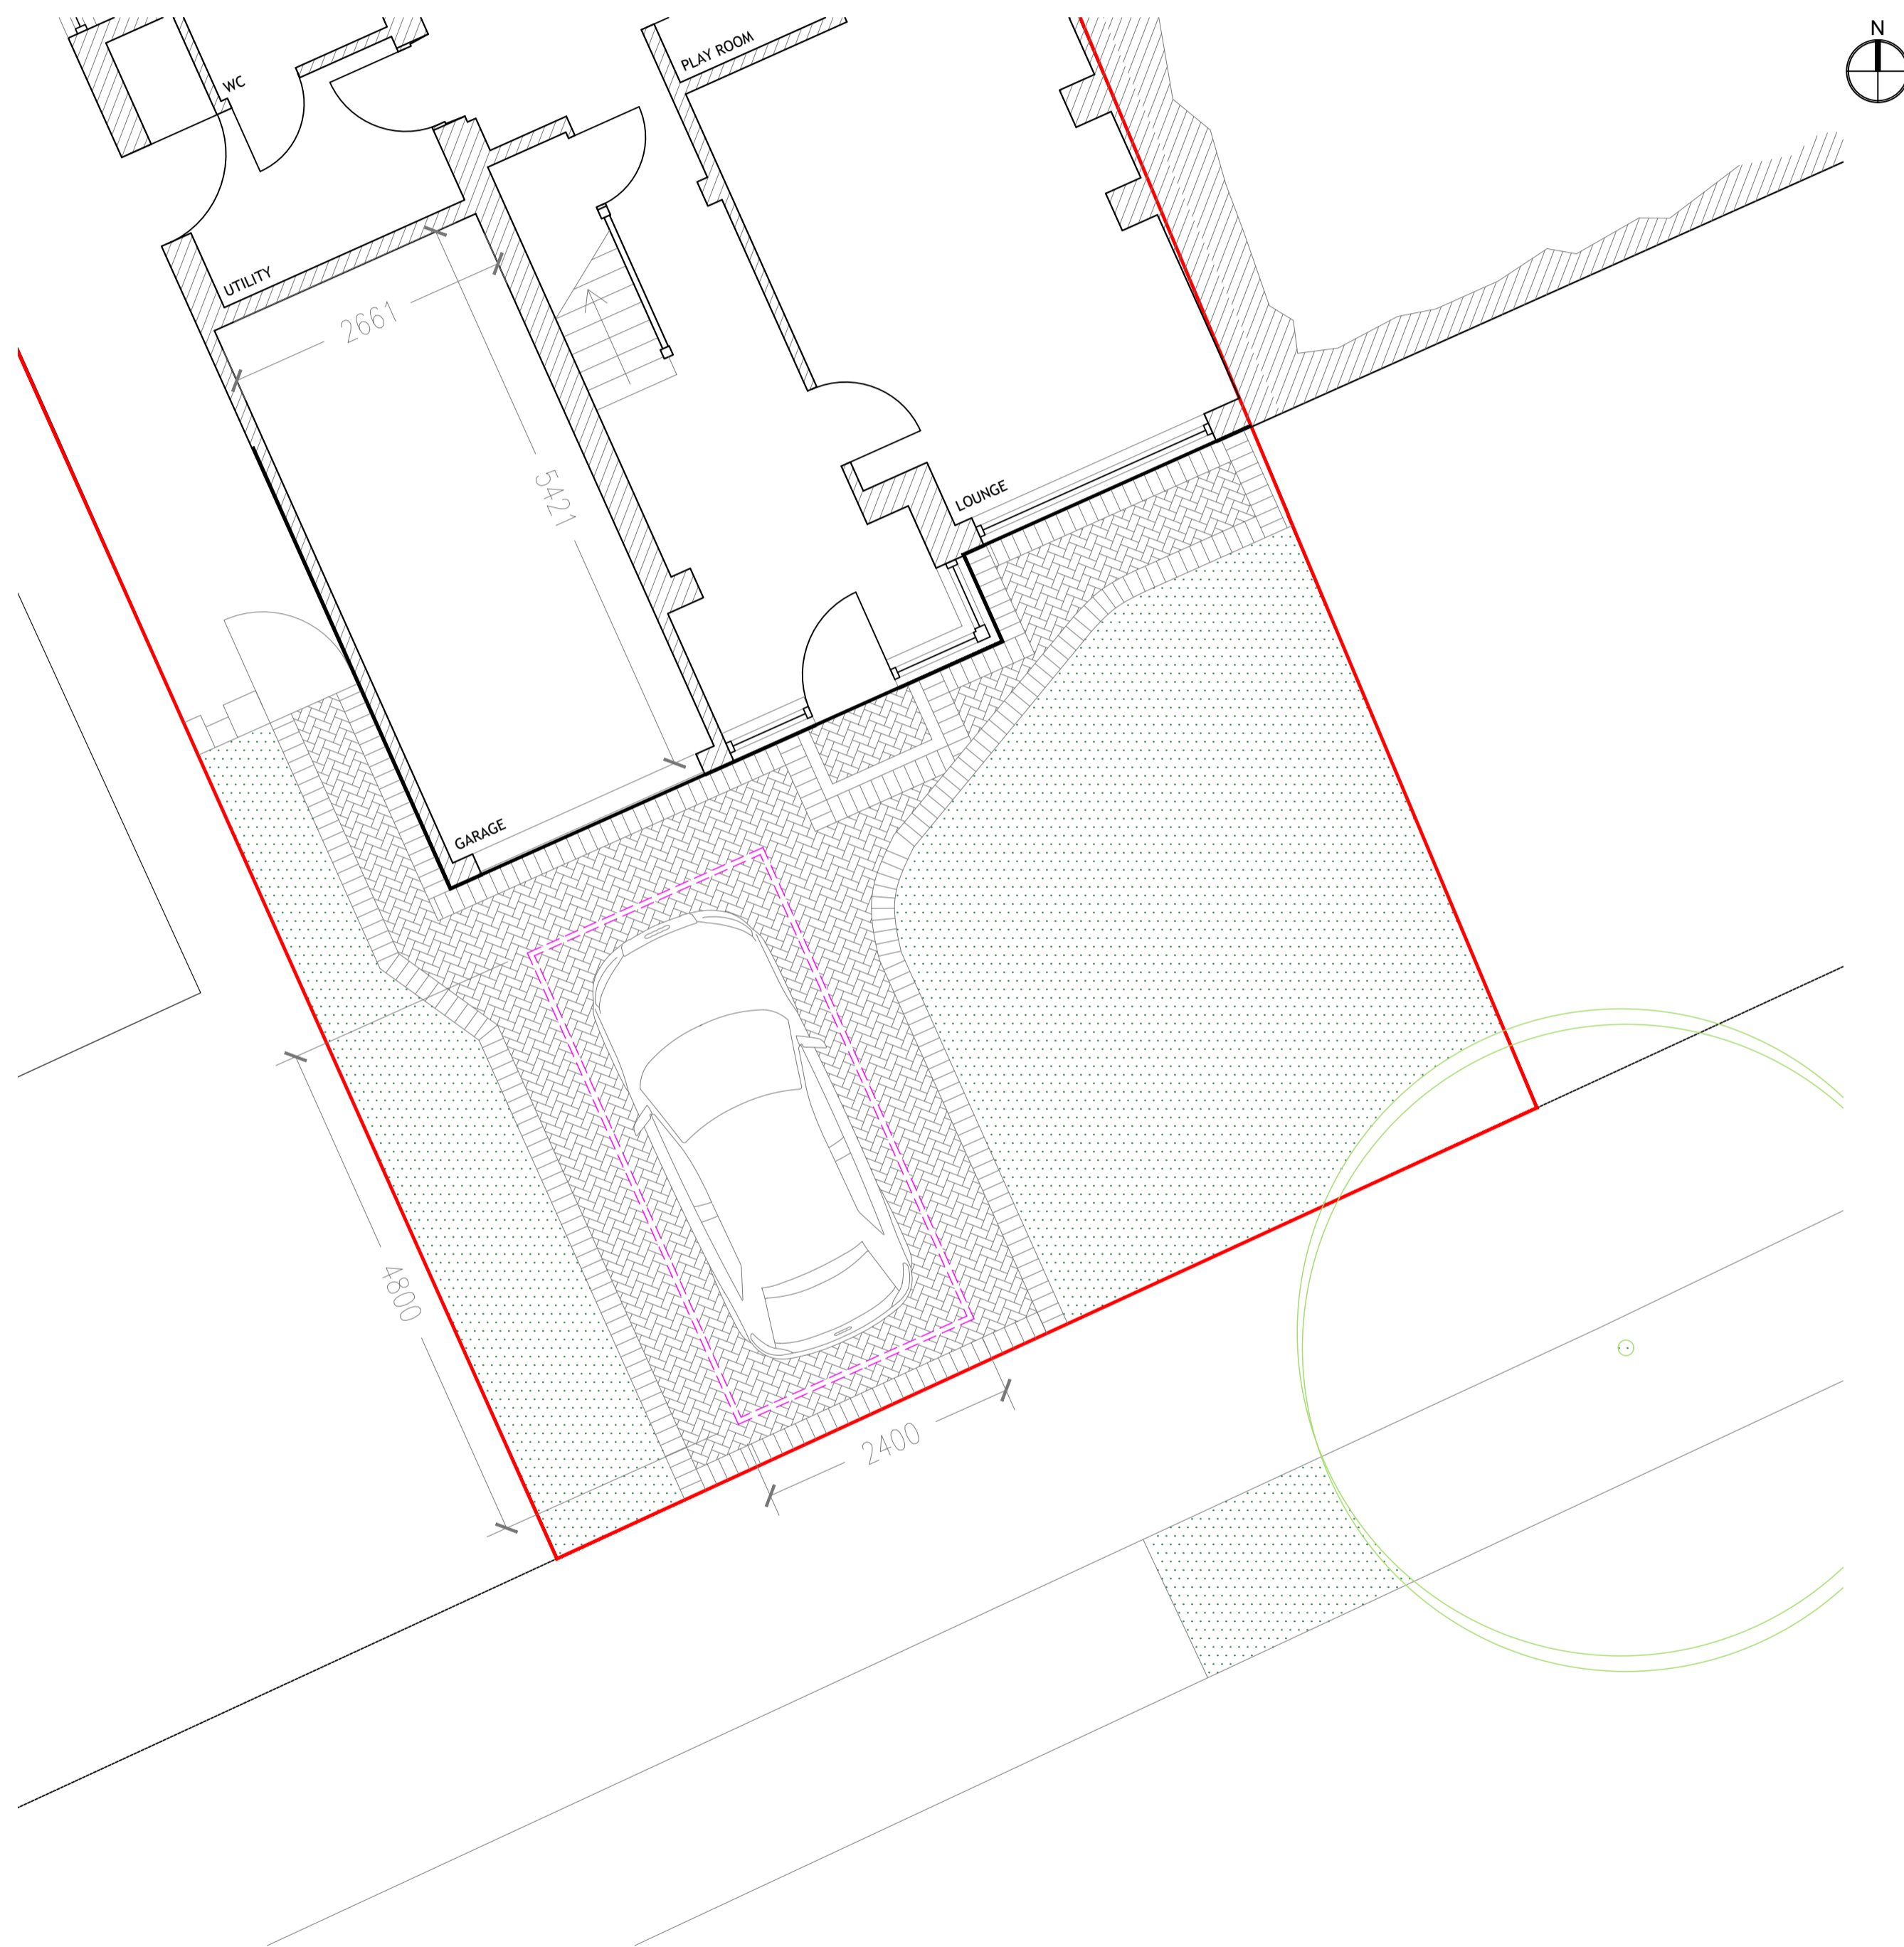

EXISTING PARKING PLAN
1:50

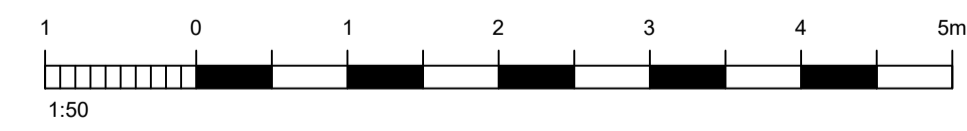

 DEMOLISHED

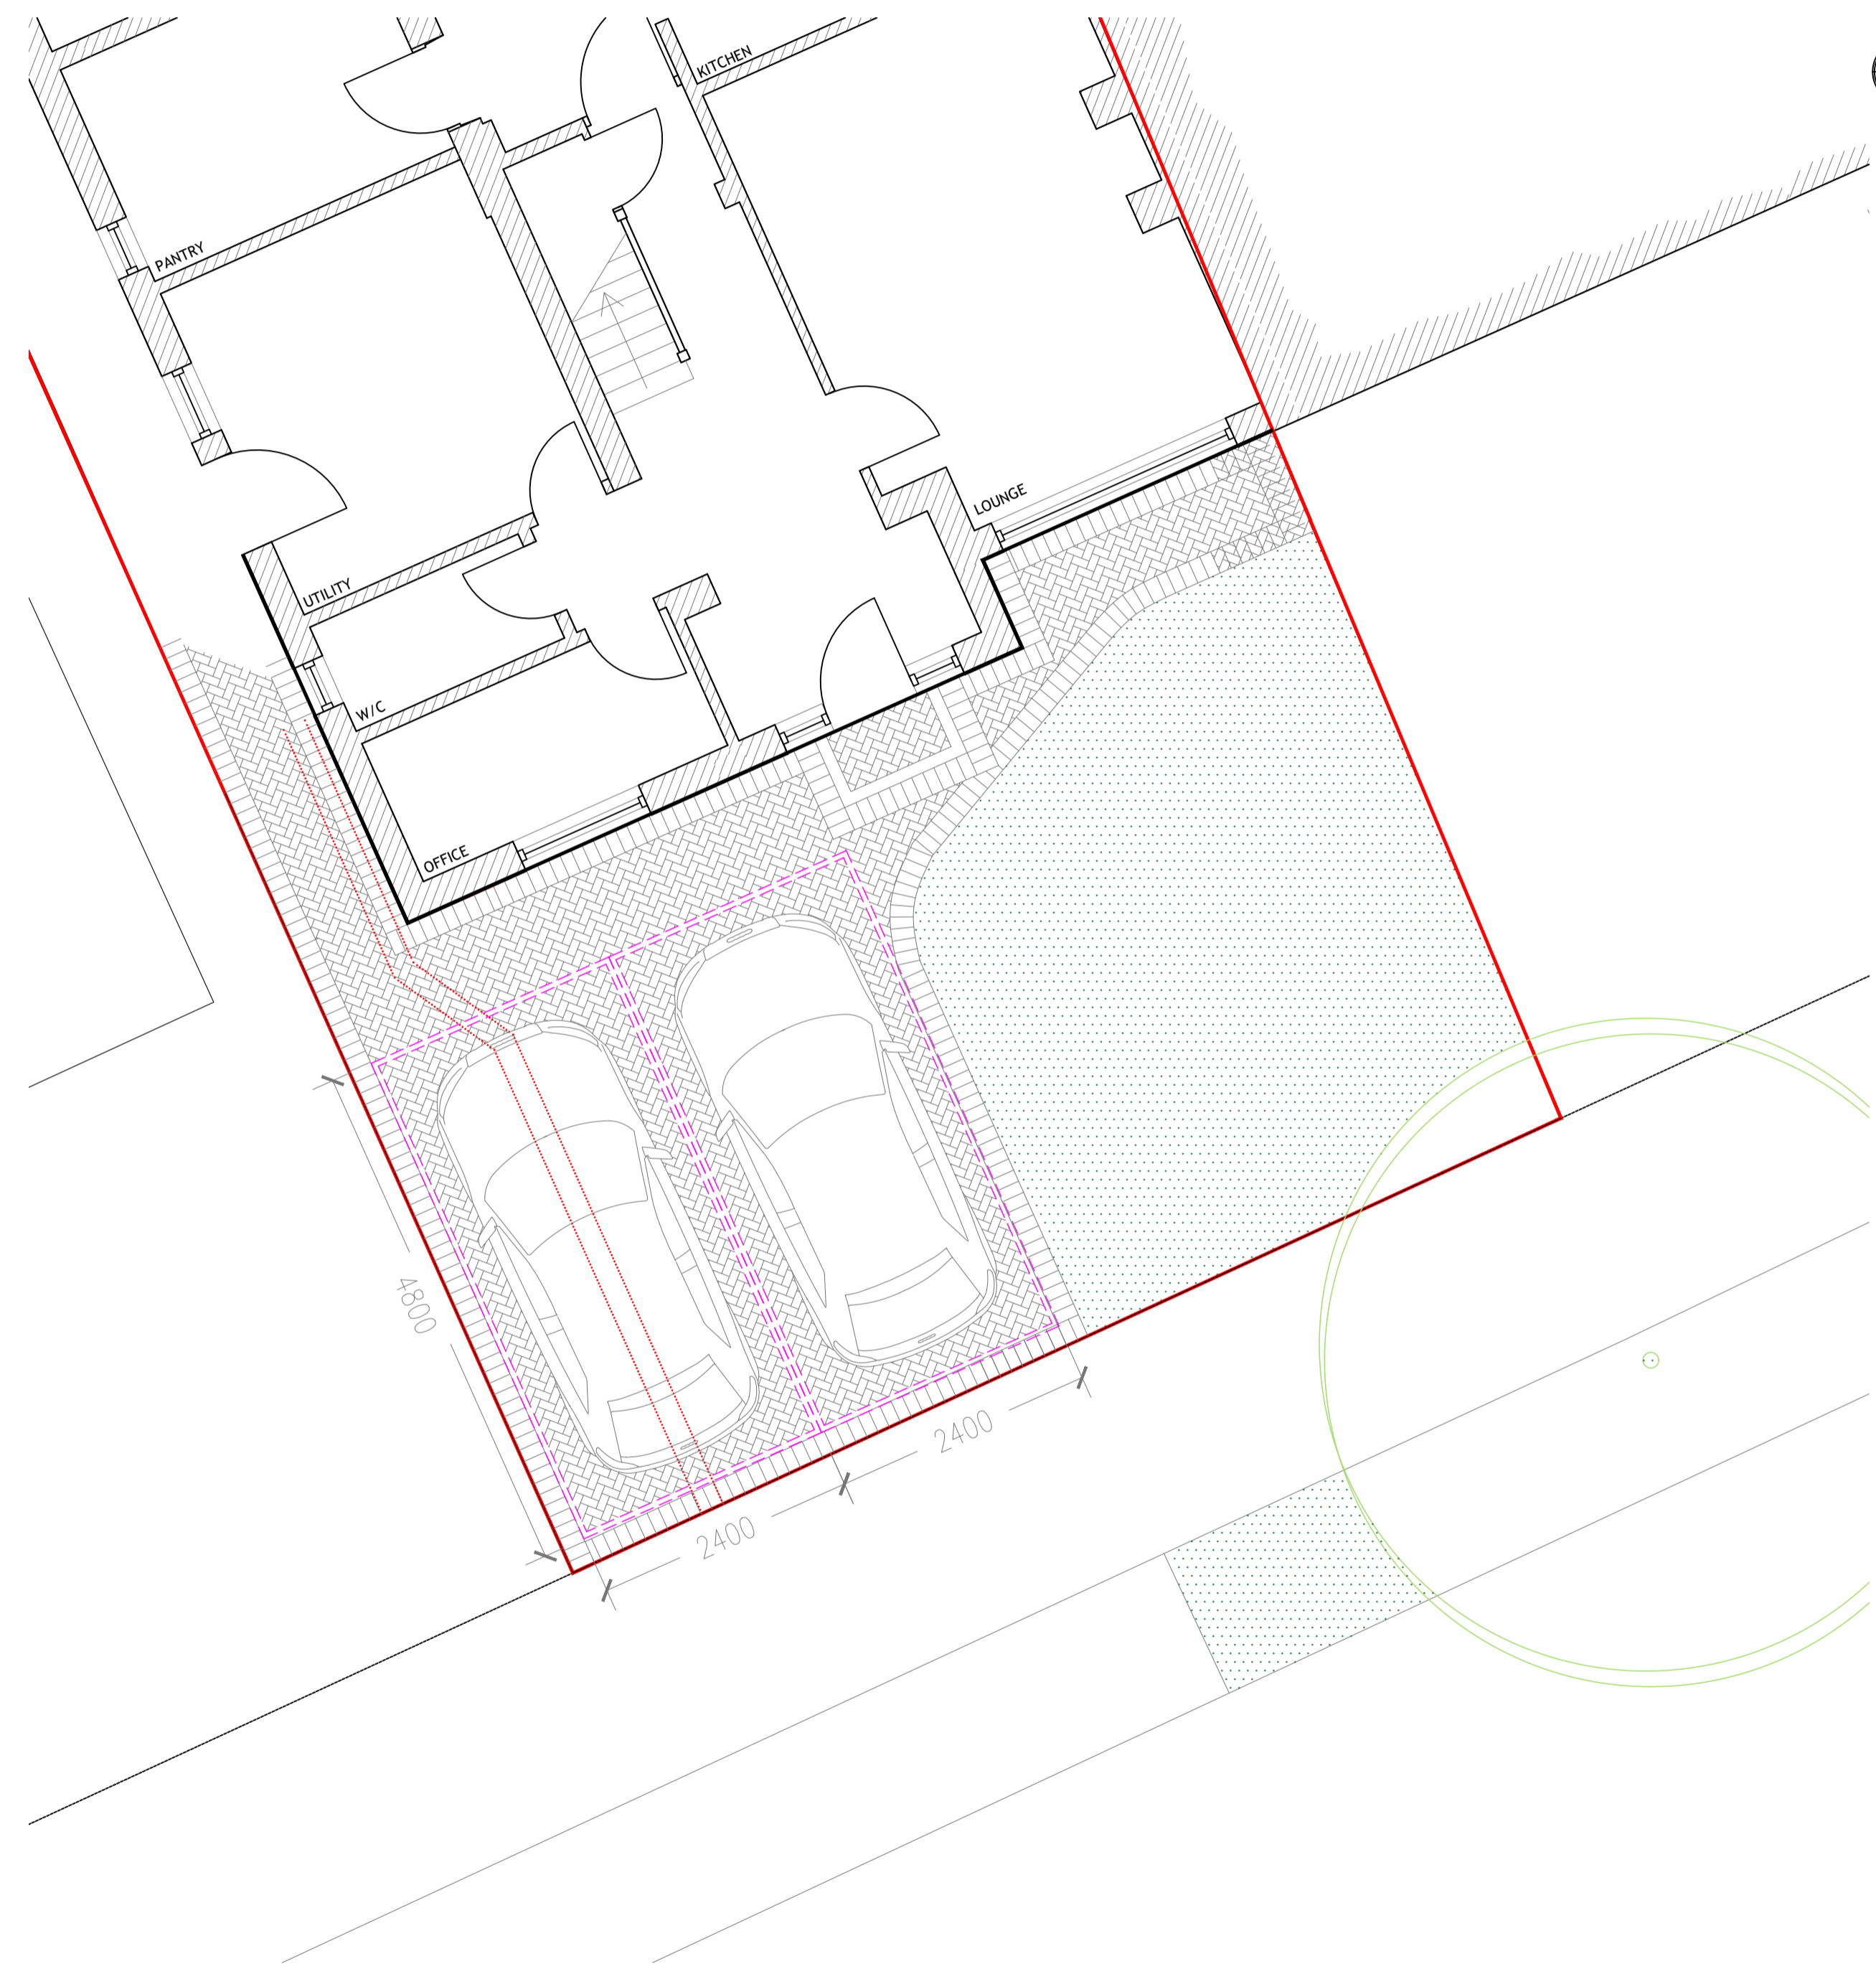

PROPOSED PARKING PLAN
1:50

| REV | DATE | AMENDMENT | DRAWN |
|-----|------|-----------|-------|
| | | | |

hd architects
 Helyer Davies Architects Ltd
 1 The Old Flour Mill,
 Emnash, PO10 7BT
 01243 370 715
 www.hdarchitects.co.uk mail@hdarchitects.co.uk

PROJECT
 41 MEADWAY
 WATERLOOVILLE
 PO10 7QJ

DRAWING
 EXISTING & PROPOSED
 Parking Plan

SCALE
 as noted @ A1

| | | | |
|----------------|------------|----------|----|
| DATE | SEP 2021 | DRAWN | TP |
| DRAWING NUMBER | 21089 - 05 | REVISION | * |