



Scale 1:100

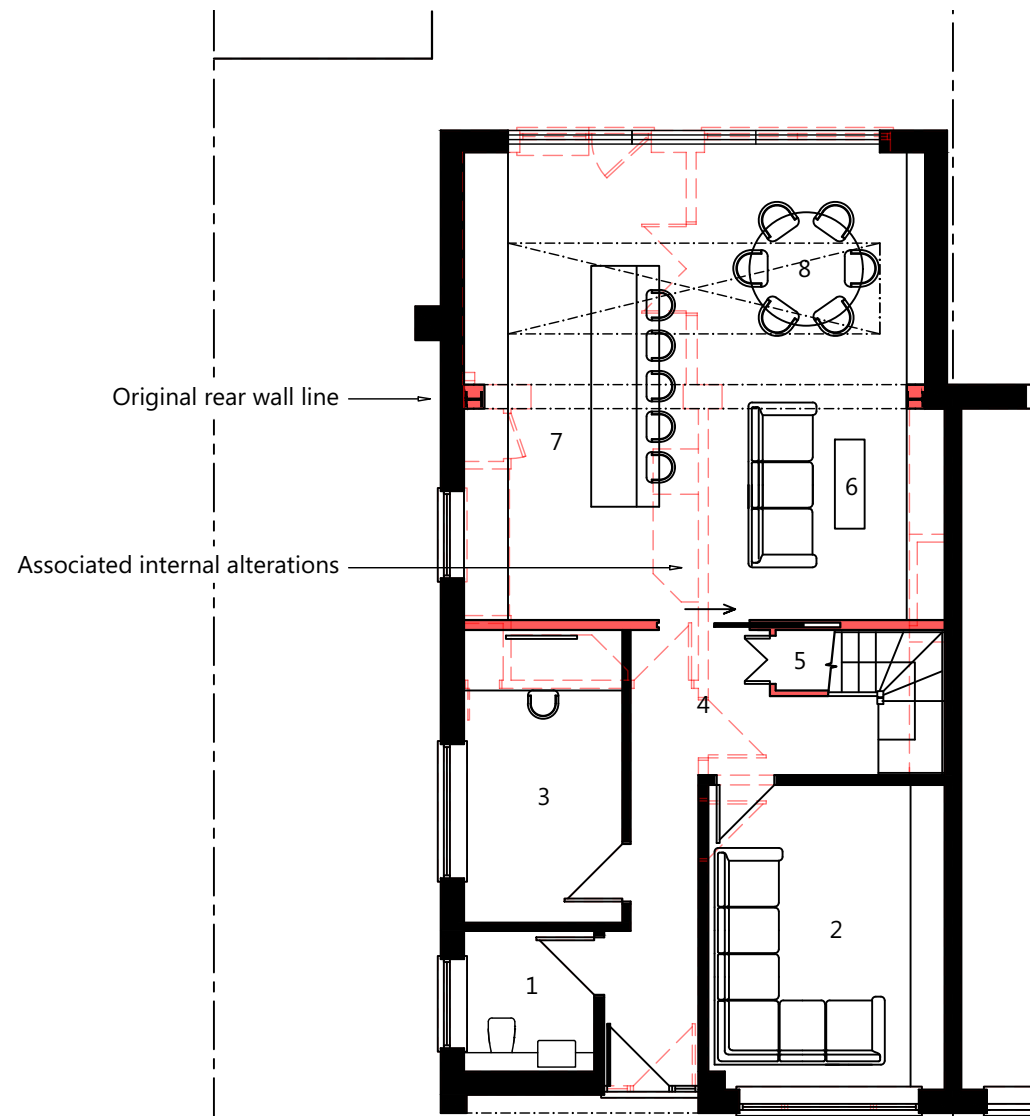

GROUND FLOOR PLAN

- 1. WC
- 2. Living Room
- 3. Home Office / Guest Bedroom
- 4. Hall
- 5. Stair Cupboard
- 6. TV Area
- 7. Kitchen / Breakfast Area
- 8. Dining Area

Proposals: Proposed addition of Flat roof rear dormer, insertion of 4No. roof windows to front roof slope & associated internal alterations

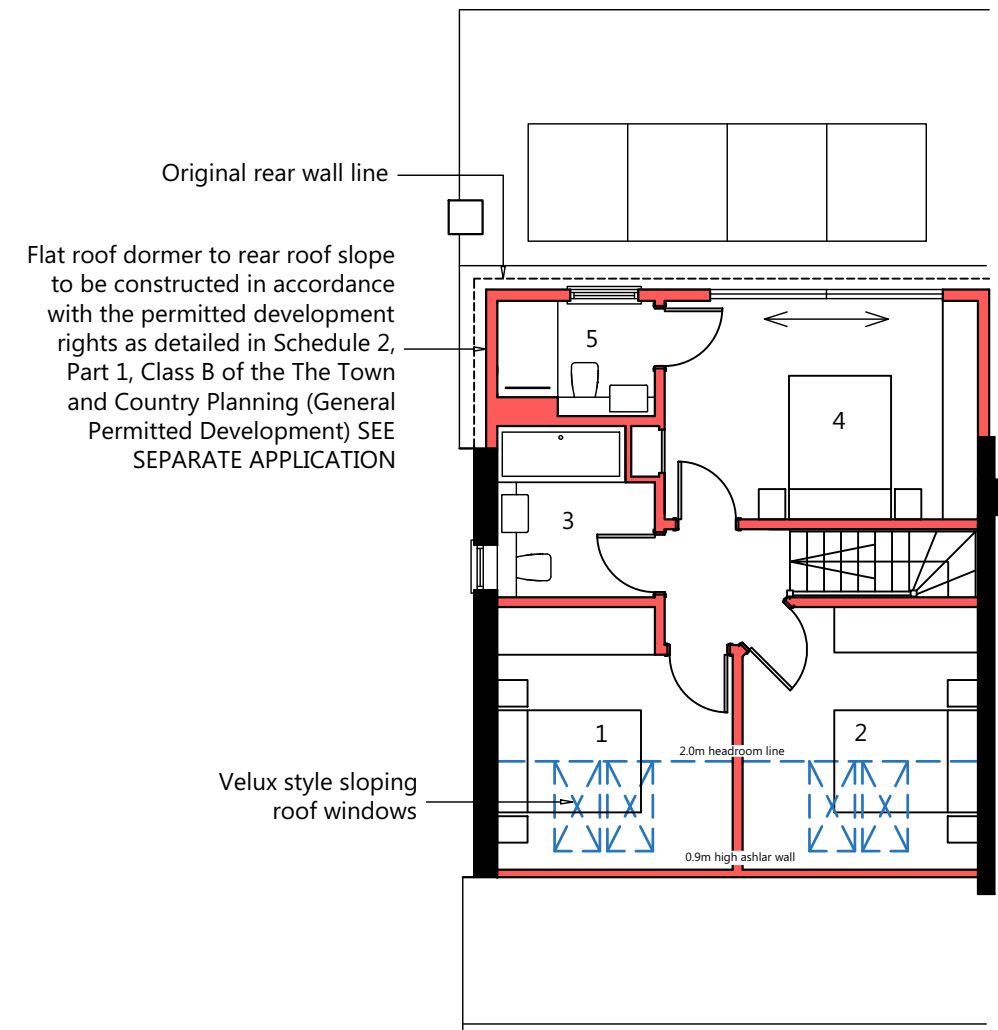

FIRST FLOOR PLAN

- 1. Bedroom 1
- 2. Bedroom 2
- 3. Bathroom
- 4. Master Bedroom
- 5. Shower Room