


General Notes
 Design only for planning permission purposes. Not for construction.

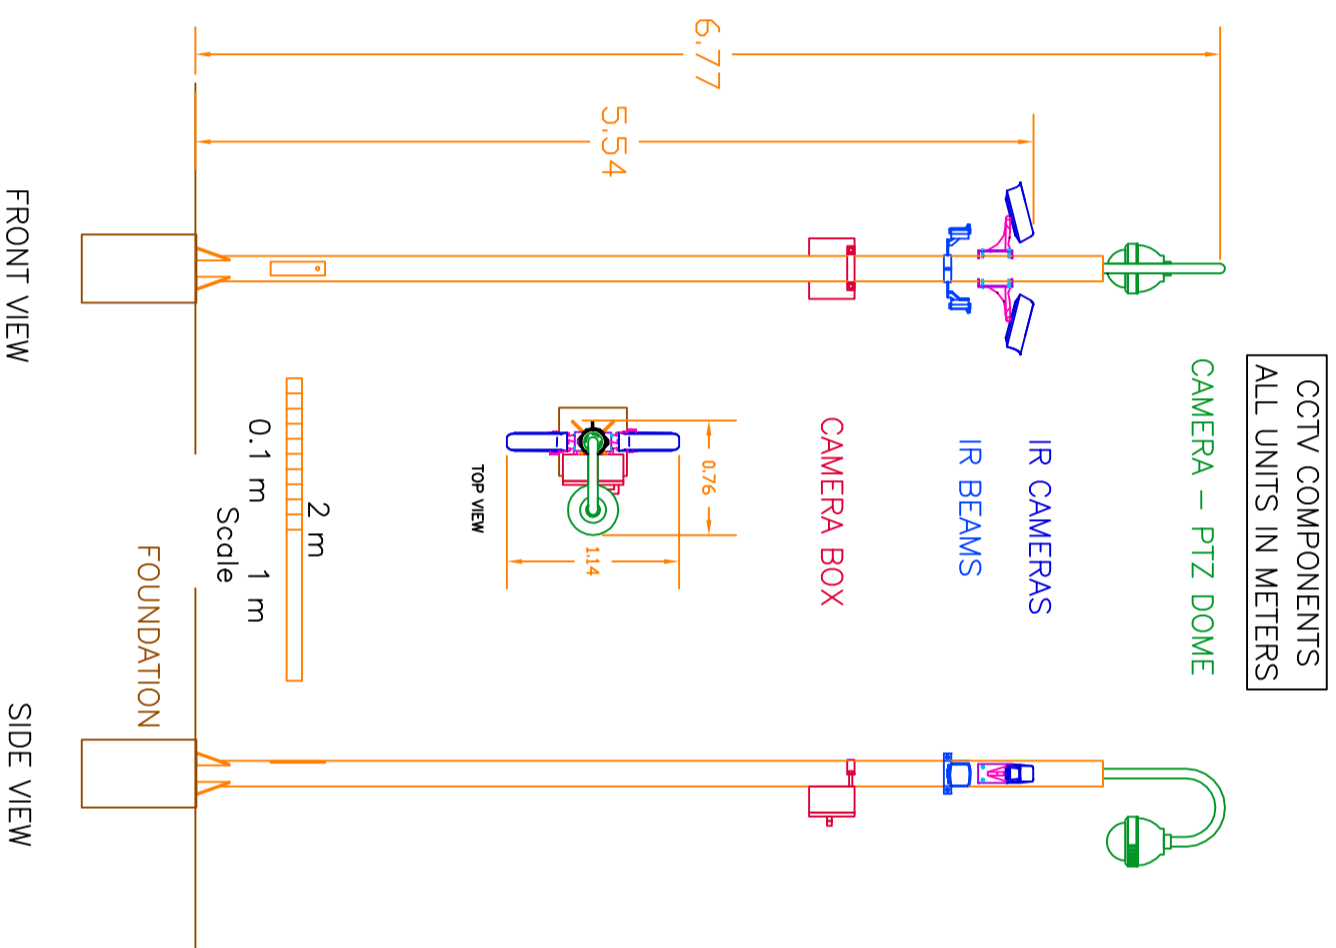

HESI -IB-300x390x250-PP-CCTVComponents-20200604-1
 HESI -IB-300x390x250-PP-Integrated-20200429-1
 Title Date No.

From Name and Address
 Harmony Energy Storage Limited, HG5 9AY, United Kingdom
 Tel: 01423 799 109
 info@harmonyenergy.co.uk

Project Name and Address
 The Beeches
 53deg. 59min 30.12s N
 0deg. 24min 27.87s W
 Near Driffield
 United Kingdom

Project	The Beeches	Sheet and Title	#3/9
Date	04/05/20	CCTV	Components
Scale and Paper Size	1 : 50; A3		