


PROPOSED SITE PLAN

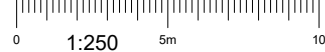

NOTES:

1. ALL DIMENSIONS IN MM UNLESS OTHERWISE NOTED.

Note: Geotechnical survey required for proposed tower base & tower

Master:	MBNL / EE / H3G:	Project:	Purpose of Issue:	Issue:
M002	EE	EE NTQ	Planning	B
Date:	16.09.21	Revision / Upgrade Description:		
Drawn:	J Wardlaw	planning rejection comments addressed, configs amended, GPS		
Checked:	J Wardlaw	Node relocated to top of tower, various corrections.		
Approved:	D Palmer			
Master:	MBNL / EE / H3G:	Project:	Purpose of Issue:	Issue:
M001	EE	EE NTQ	Planning	A
Date:	14/05/2021	Revision / Upgrade Description:		
Drawn:	L Stratton	First Issue		
Checked:	K Parker			
Approved:	D Palmer			



Hatfield Business Park
Hatfield
Hertfordshire
AL10 9BW

Tel: 01707 315000
Fax: 01707 319001



Harlequin
Design & Build
HARLEQUIN GROUP
INNOVATION CENTRE
MAIDSTONE ROAD
CHATHAM
KENT, ME5 9FD
TEL: +44 (0) 1634 683635
HARLEQUIN GROUP
RUTLAND HOUSE
5 ALLEN ROAD
LIVINGSTON
WEST LOTHIAN, EH54 6TQ
TEL: +44 (0) 1506 462174

Site Name:	TITTENHURST PARK O2
Site ID:	1636306
Address:	TITTENHURST PARK LONDON ROAD ASCOT, BERKSHIRE SL5 0PP
Title:	150 PROPOSED SITE PLAN
Project:	EE NTQ
Purpose of Issue:	PLANNING
EE Cell ID:	3UK Cell ID:
95980	N/A
MBNL Cell ID:	WAM144
Master Drawing No:	Issue:
1636306_WAM144_95980_N/A_M002	B