

NOTES:

1. ALL DIMENSIONS IN MM UNLESS OTHERWISE NOTED.

Master:	MBNL / EE / H3G:	Project:	Purpose of Issue:	Issue:
M002	EE	EE NTQ	Planning	B
Date:	16.09.21	Revision / Upgrade Description:		
Drawn:	J Wardlaw	planning rejection comments addressed, configs amended, GPS		
Checked:	J Wardlaw	Node relocated to top of tower, various corrections.		
Approved:	D Palmer			
Master:	MBNL / EE / H3G:	Project:	Purpose of Issue:	Issue:
M001	EE	EE NTQ	Planning	A
Date:	14/05/2021	Revision / Upgrade Description:		
Drawn:	L Stratton	First Issue		
Checked:	K Parker			
Approved:	D Palmer			



Hatfield Business Park
Hatfield
Hertfordshire
AL10 9BW

Tel: 01707 315000
Fax: 01707 319001



Harlequin
Design & Build

HARLEQUIN GROUP
INNOVATION CENTRE
MAIDSTONE ROAD
CHATHAM
KENT, ME5 9FD
TEL: +44 (0) 1634 683635

HARLEQUIN GROUP
RUTLAND HOUSE
5 ALLEN ROAD
LIVINGSTON
WEST LOTHIAN, EH54 6TQ
TEL: +44 (0) 1506 462174

Site Name: TITTENHURST PARK O2

Site ID: 1636306

Address:
TITTENHURST PARK
LONDON ROAD
ASCOT, BERKSHIRE
SL5 0PP

Title: 200 EXISTING SITE ELEVATION A

Project: EE NTQ

Purpose of Issue: PLANNING

EE Cell ID:	MBNL Cell ID:	3UK Cell ID:
95980	WAM144	N/A

Master Drawing No: 1636306_WAM144_95980_N/A_M002 Issue: B

Existing trees up to 19.0m


Existing TEF 15.0m CU Phosco monopole and equipment cabin on RC tower base (17.2m to top of antennae)

Existing CCTV camera on pole (10m high approx)

Ground level
+0.0m AGL

Existing 18.m high livestock fence within hedge/tree line

EXISTING SITE ELEVATION A

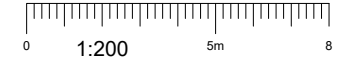

100mm

50mm

10mm

