


EXISTING SITE PLAN

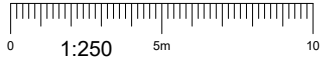

NOTES:

- ALL DIMENSIONS IN MM UNLESS OTHERWISE NOTED.

Master:	MBNL / EE / H3G:	Project:	Purpose of Issue:	Issue:
M002	EE	EE NTQ	Planning	B
Date:	16.09.21	Revision / Upgrade Description:		
Drawn:	J Wardlaw	planning rejection comments addressed, configs amended, GPS		
Checked:	J Wardlaw	Node relocated to top of tower, various corrections.		
Approved:	D Palmer			
Master:	MBNL / EE / H3G:	Project:	Purpose of Issue:	Issue:
M001	EE	EE NTQ	Planning	A
Date:	14/05/2021	Revision / Upgrade Description:		
Drawn:	L Stratton	First Issue		
Checked:	K Parker			
Approved:	D Palmer			



Hatfield Business Park  
 Hatfield  
 Hertfordshire  
 AL10 9BW  
  
 Tel: 01707 315000  
 Fax: 01707 319001



**Harlequin**  
 Design & Build  
 HARLEQUIN GROUP  
 INNOVATION CENTRE  
 MAIDSTONE ROAD  
 CHATHAM  
 KENT, ME5 9FD  
 TEL: +44 (0) 1634 683635  
 HARLEQUIN GROUP  
 RUTLAND HOUSE  
 5 ALLEN ROAD  
 LIVINGSTON  
 WEST LOTHIAN, EH54 6TQ  
 TEL: +44 (0) 1506 462174

Site Name:	TITTENHURST PARK O2				
Site ID:	1636306				
Address:	TITTENHURST PARK LONDON ROAD ASCOT, BERKSHIRE SL5 0PP				
Title:	100 EXISTING SITE PLAN				
Project:	EE NTQ				
Purpose of Issue:	PLANNING				
EE Cell ID:	95980	MBNL Cell ID:	WAM144	3UK Cell ID:	N/A
Master Drawing No:	1636306_WAM144_95980_N/A_M002			Issue:	B

100mm  
50mm  
10mm