



REVISIONS

NOTE

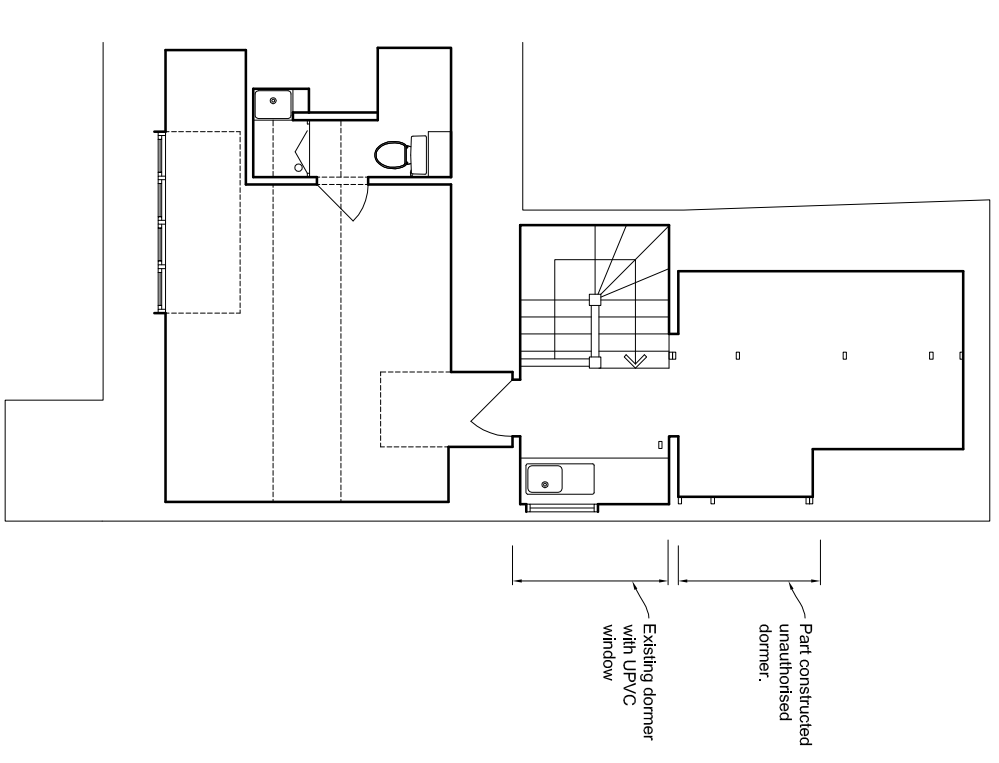

Third Floor Plan

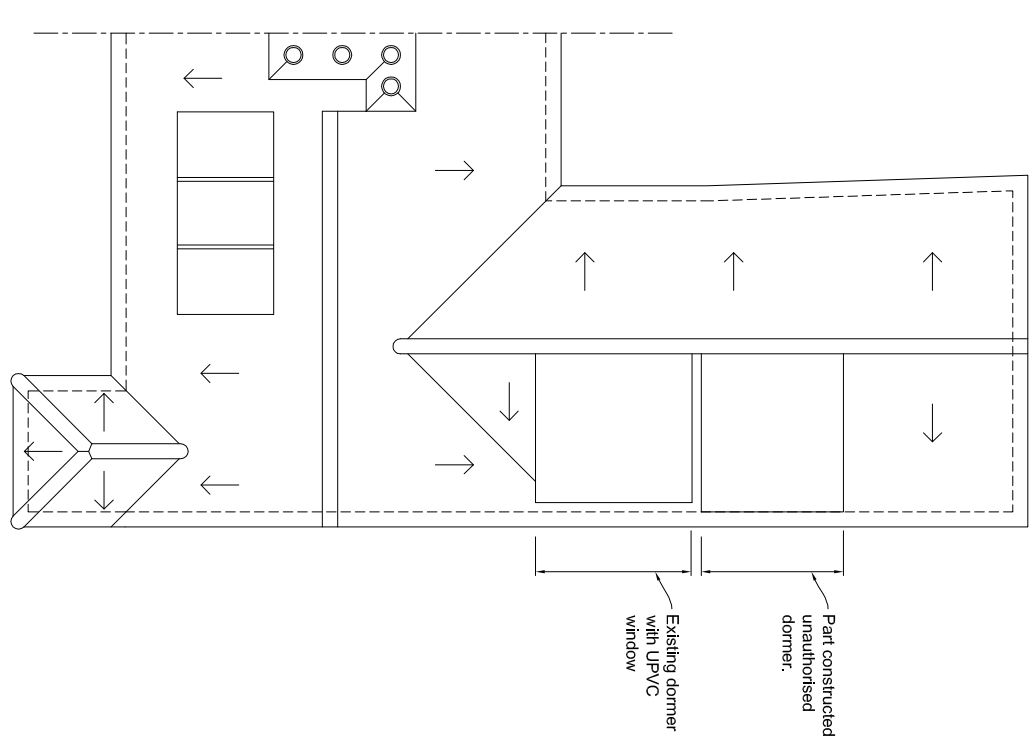

Roof Plan

(As Existing 2021)

PROJECT
 6 Church Street
 Windsor
 SL4 1PE

DRAWING TITLE
 Third Floor and Roof Plans
 As Existing 2021

SCALE DATE
 1:50@A1 1:06:21
 1:100@A3

DRAWING NUMBER REVISION
 1813/60 /