




Front elevation of Dormer

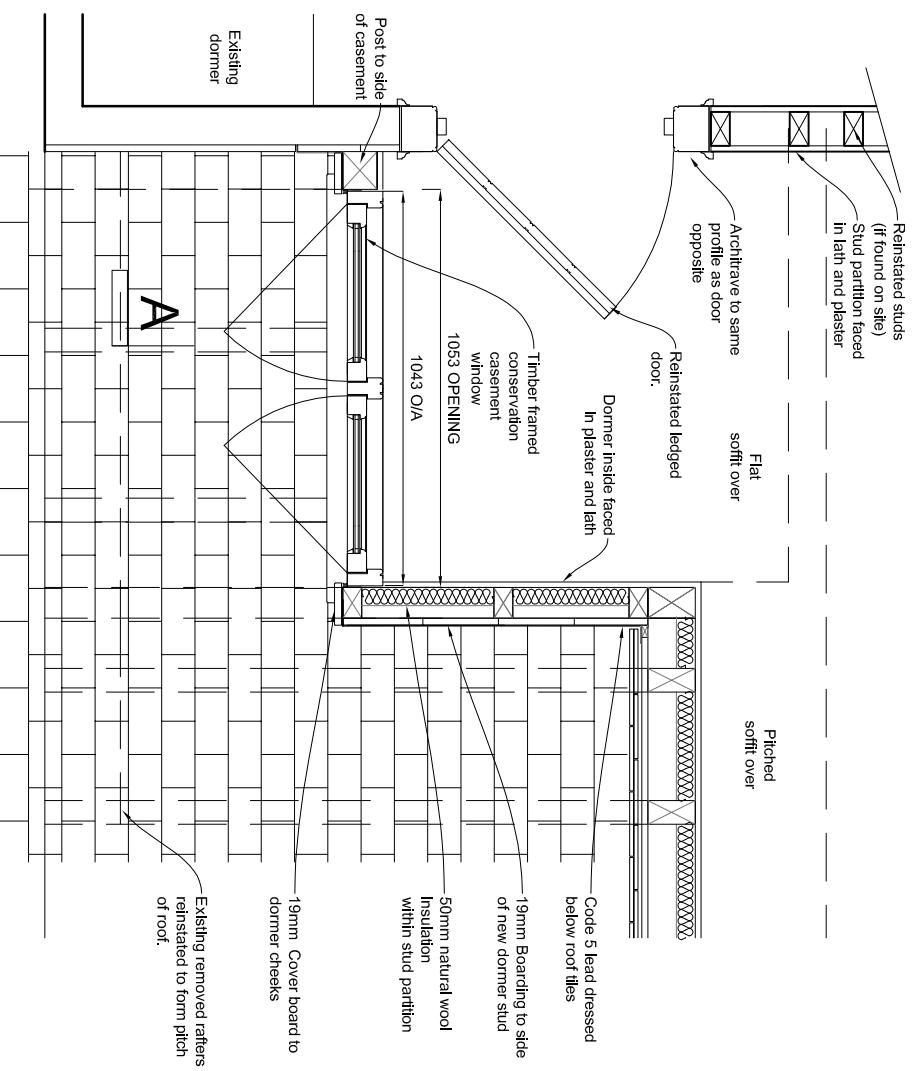


Plan Section thru' dormer BB

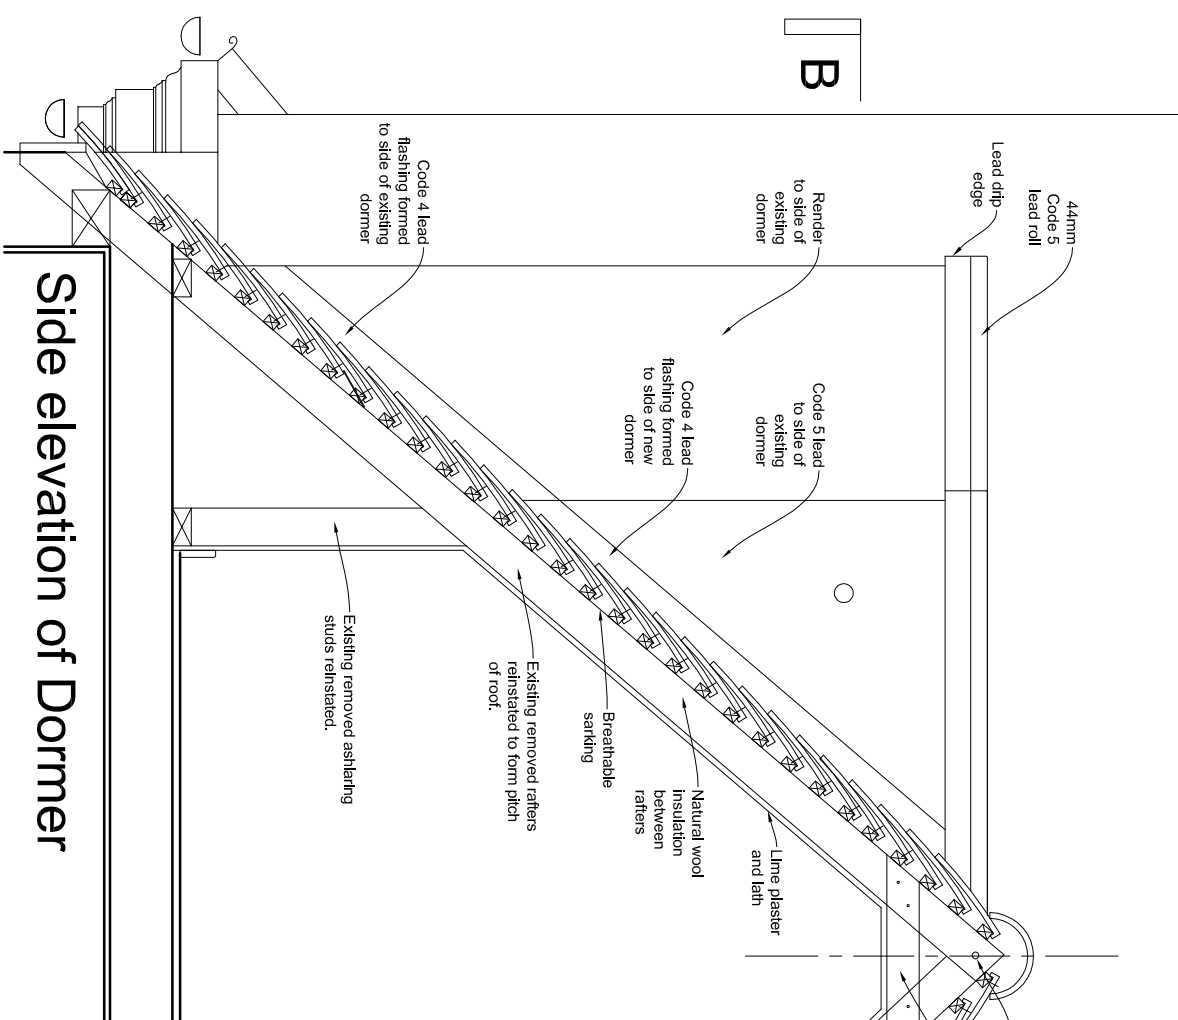

Side elevation of Dormer

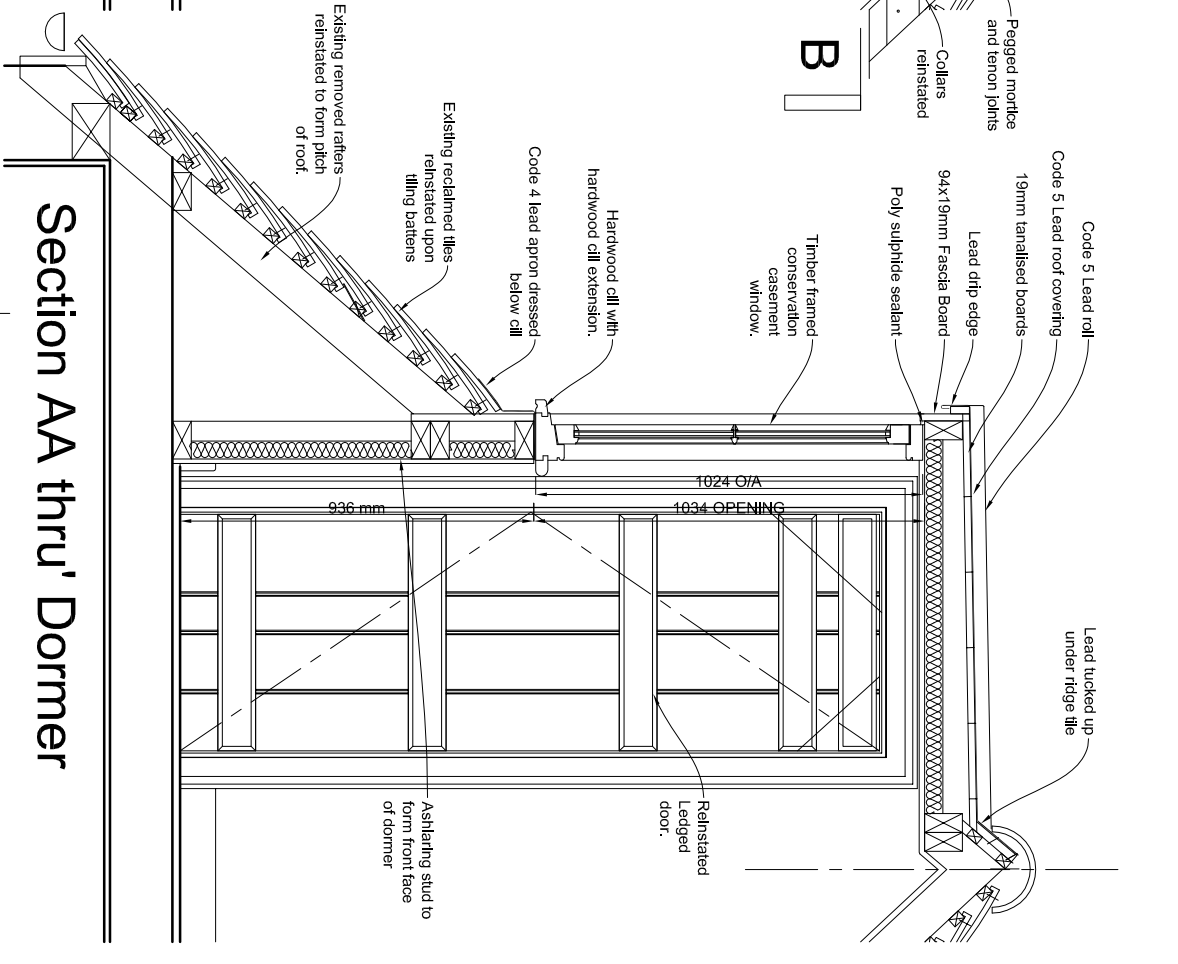

Section AA thru' Dormer

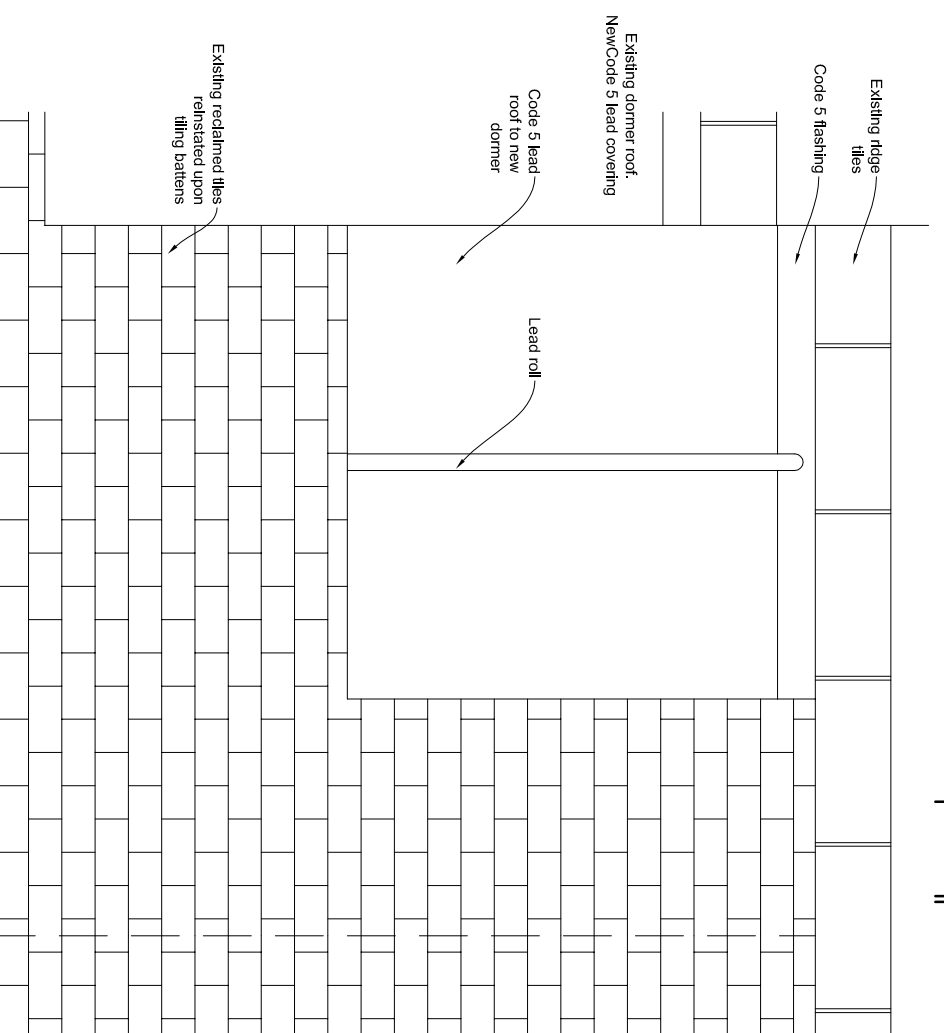

Plan of dormer

NOTE

NOTE

(As Proposed)

PROJECT
6 Church Street
Windsor
SL4 1PE

DRAWING TITLE
Proposed Dormer Details

SCALE

DATE

1:10@A1 05:08:21

1:20@A3

DRAWING NUMBER REVISION

1813/03

