



NOTE

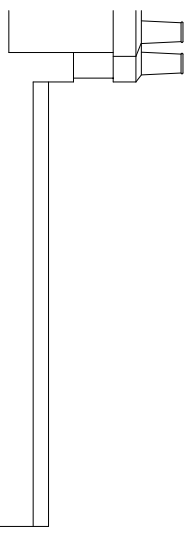


NOTE



Front Elevation

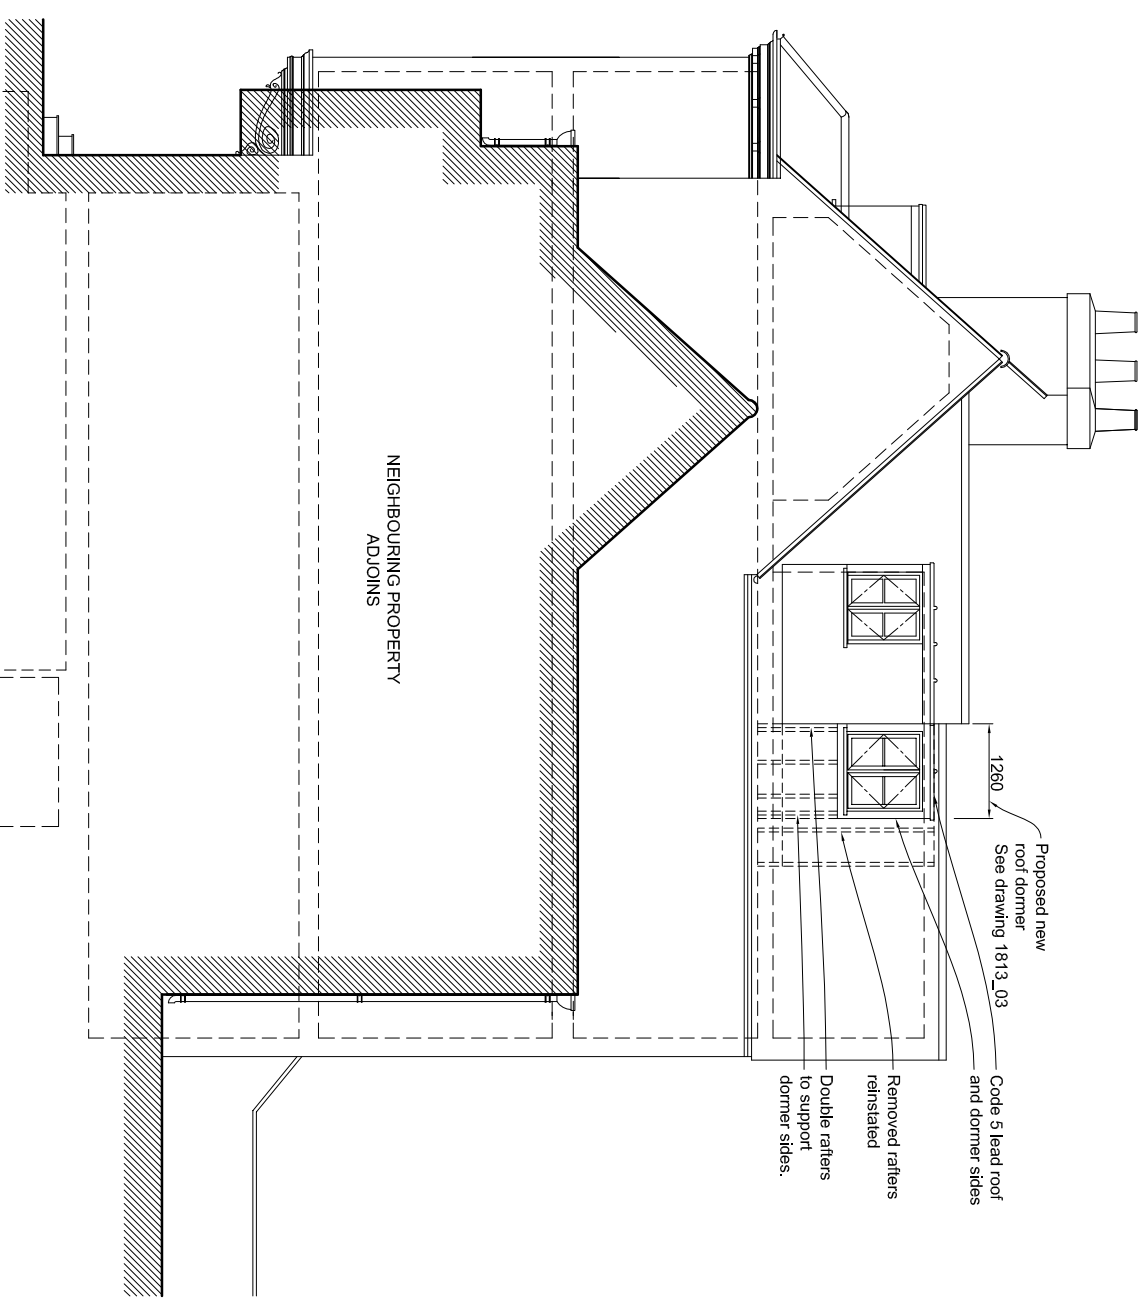

Side Elevation

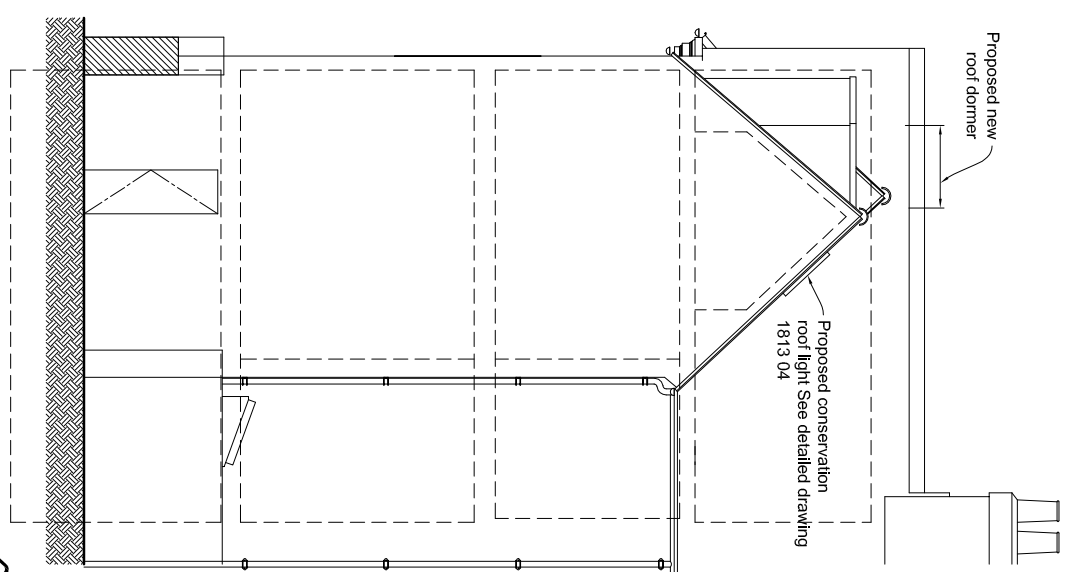

Rear Elevation

(As Proposed)

PROJECT  
 6 Church Street  
 Windsor  
 SL4 1PE

DRAWING TITLE  
 External Elevations  
 Showing Proposed Dormer and Rooflight

SCALE DATE  
 1:50@A1 05:08:21  
 1:100@A3

DRAWING NUMBER REVISION  
 1813/02