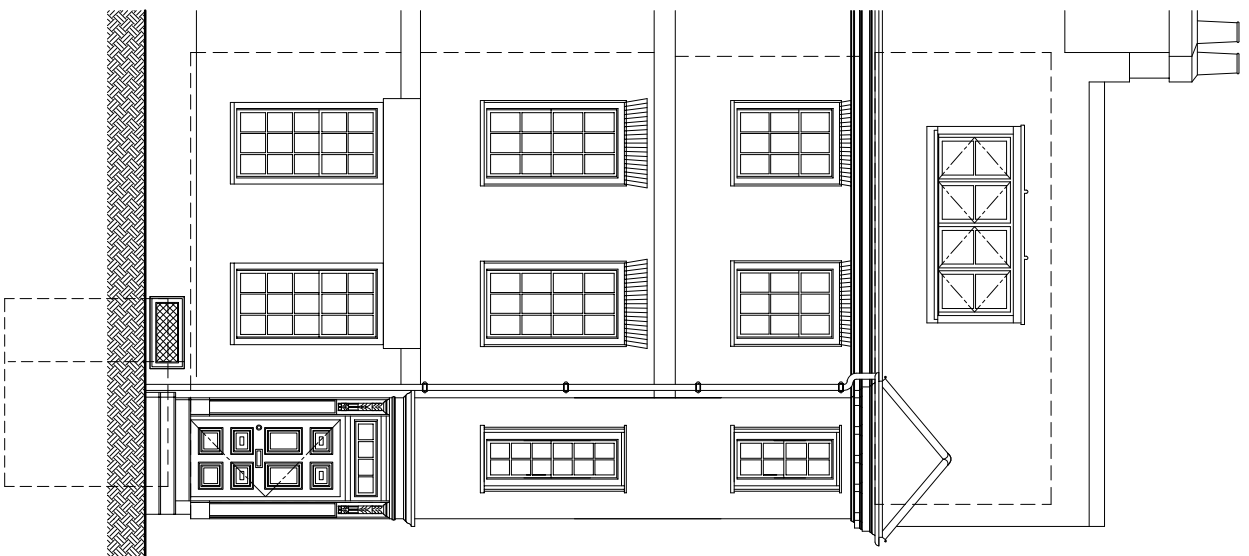
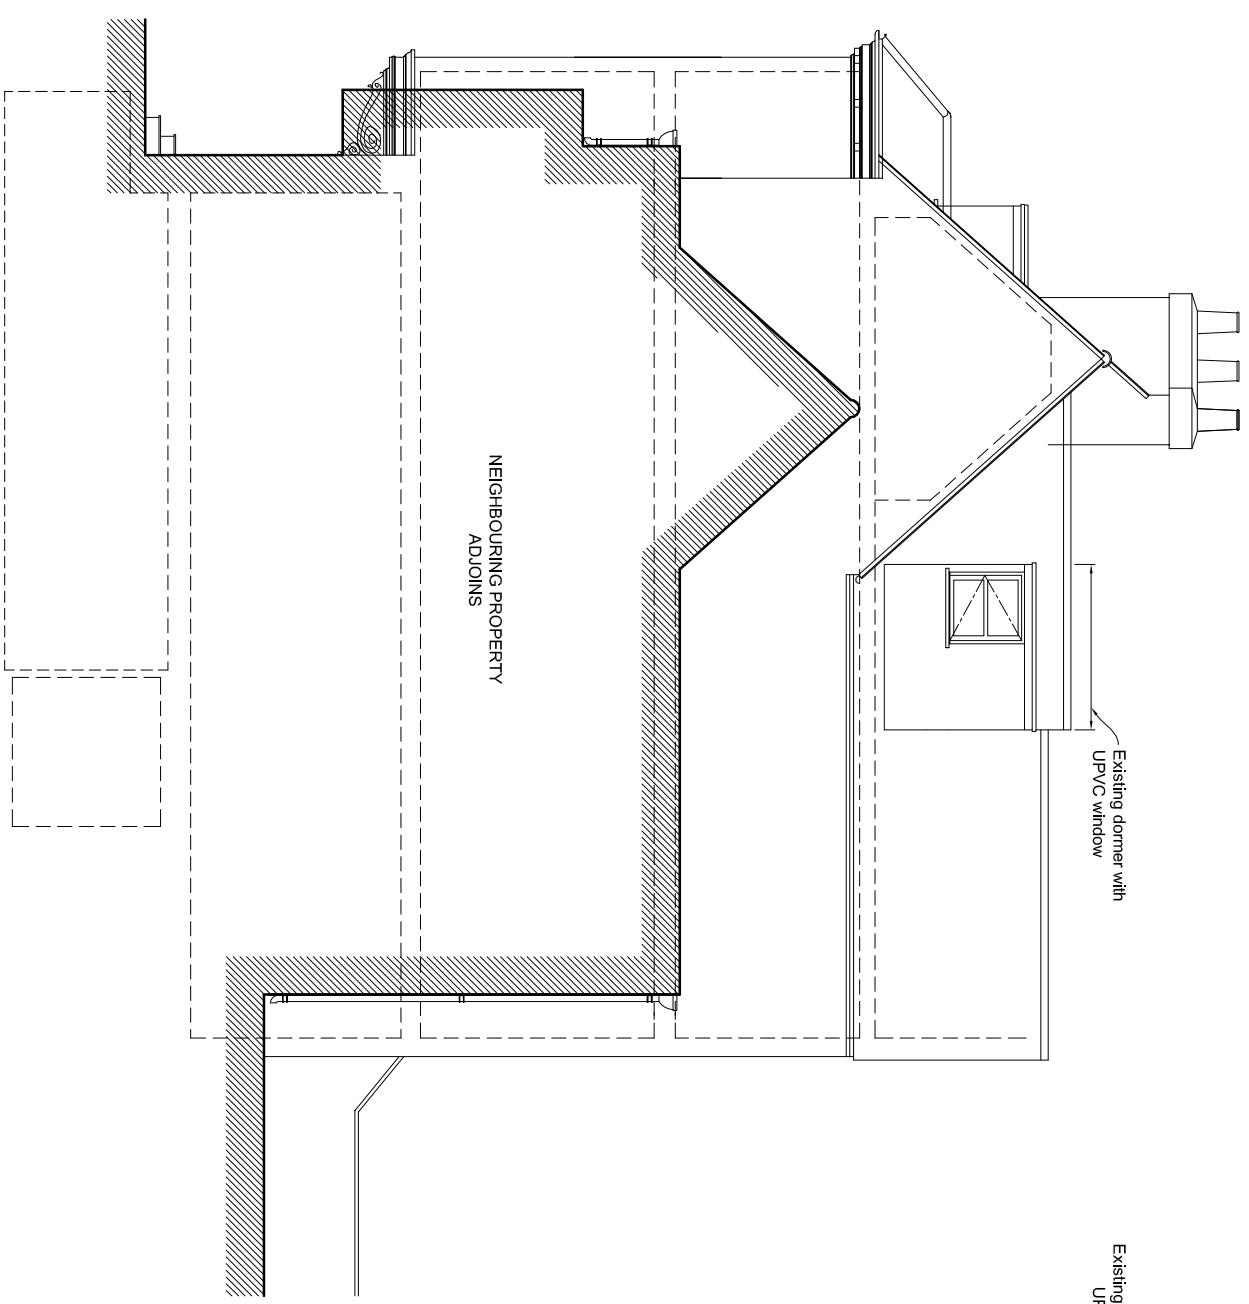


REVISIONS

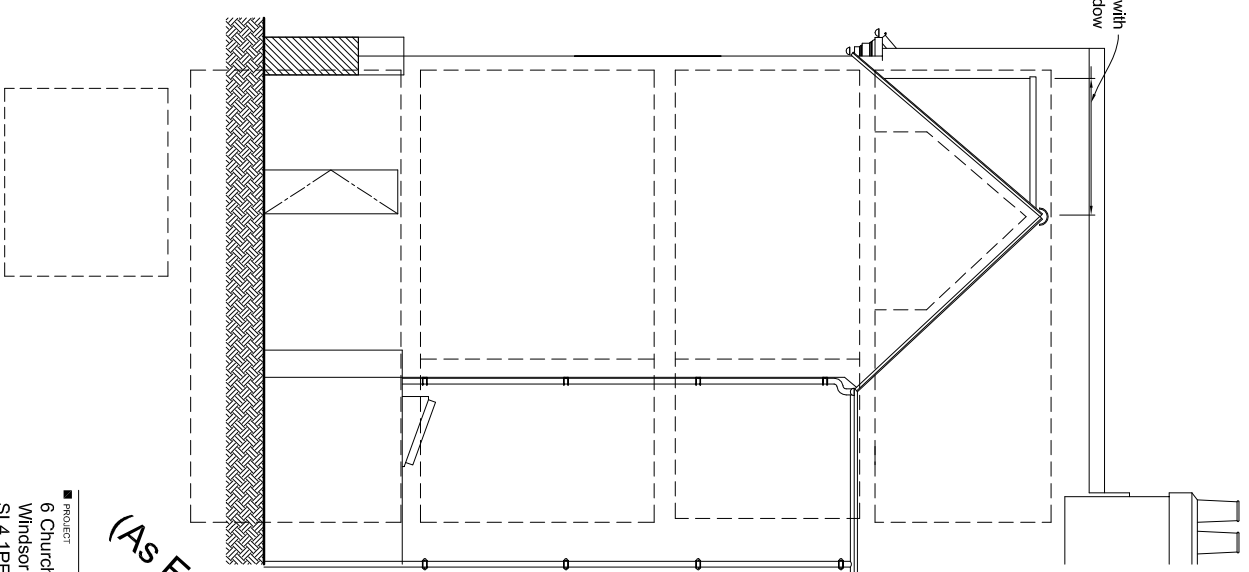

NOTE



Front Elevation



Side Elevation



Rear Elevation

PROJECT  
6 Church Street  
Windsor  
SL4 1PE

DRAWING TITLE  
External Elevations  
As Existing 2021

SCALE DATE  
1:50@A1 17:06:21  
1:100@A3

DRAWING NUMBER REVISION  
1813/61 /