

VGS ROAD

GROUND FLOOR
1:100



37

39 to 43

39a



47



GENERAL NOTE
This drawing is to be read in conjunction with all other relevant drawings, schedules and specifications issued.
All interior dimensions including ceiling heights are taken to and from finished surfaces unless otherwise stated. All levels and dimensions must be checked on site.
Any discrepancies with the information depicted in this drawing must be reported in writing. Responsibility cannot be accepted for alterations made to this drawing without prior permission.
This drawing must not be photocopied, scaled or reproduced otherwise scale accuracy cannot be guaranteed.
This drawing should not be used in any circumstances for any structural calculation or building construction / demolition work.

Land Registry Note
This drawing has been created in accordance with the Land Registry Practice Guide 40.

= Extent of demised premises

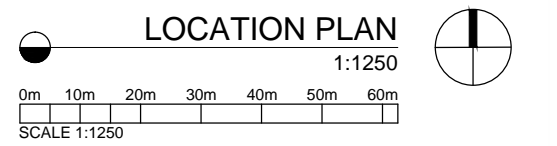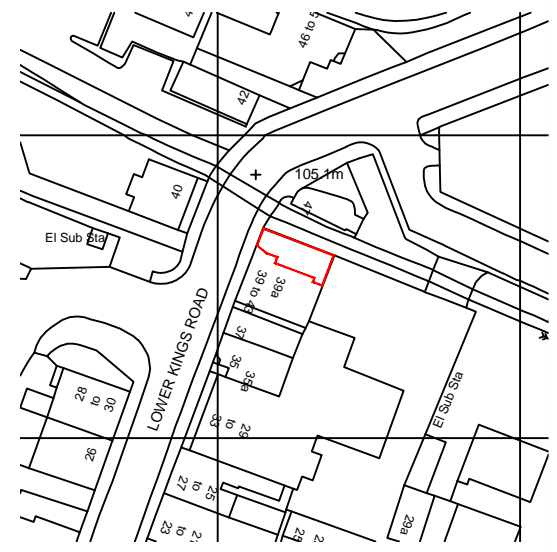

PROJECT TITLE
**43 LOWER KINGS ROAD,
BERKHAMSTED, HP4 2AB**
DRAWING TITLE

LAND REGISTRY PLAN		
SCALE	SIZE	DRAWING
1:1250		
1:100	A3	279556
DRAWN	CHECKED	DATE
GB/DO	PH	25/05/21

FOURWALLS™
SUITE 1.14, BUILDING THREE
WATCHMOOR PARK, CAMBERLEY, GU15 3YL
WWW.FOURWALLS-GROUP.COM

