




NOTES:
 DO NOT SCALE FROM THIS DRAWING. ALL DIMENSIONS TO BE CHECKED ON SITE. ALL OMISSIONS AND DISCREPANCIES TO BE REPORTED TO THE ARCHITECT IMMEDIATELY.
 ALL RIGHTS RESERVED. THIS WORK IS COPYRIGHT AND CANNOT BE REPRODUCED OR COPIED OR MODIFIED IN ANY FORM OR BY ANY MEANS, GRAPHIC ELECTRONIC OR MECHANICAL, INCLUDING PHOTOCOPYING WITHOUT THE WRITTEN PERMISSION OF SQUIRE AND PARTNERS ARCHITECTS.

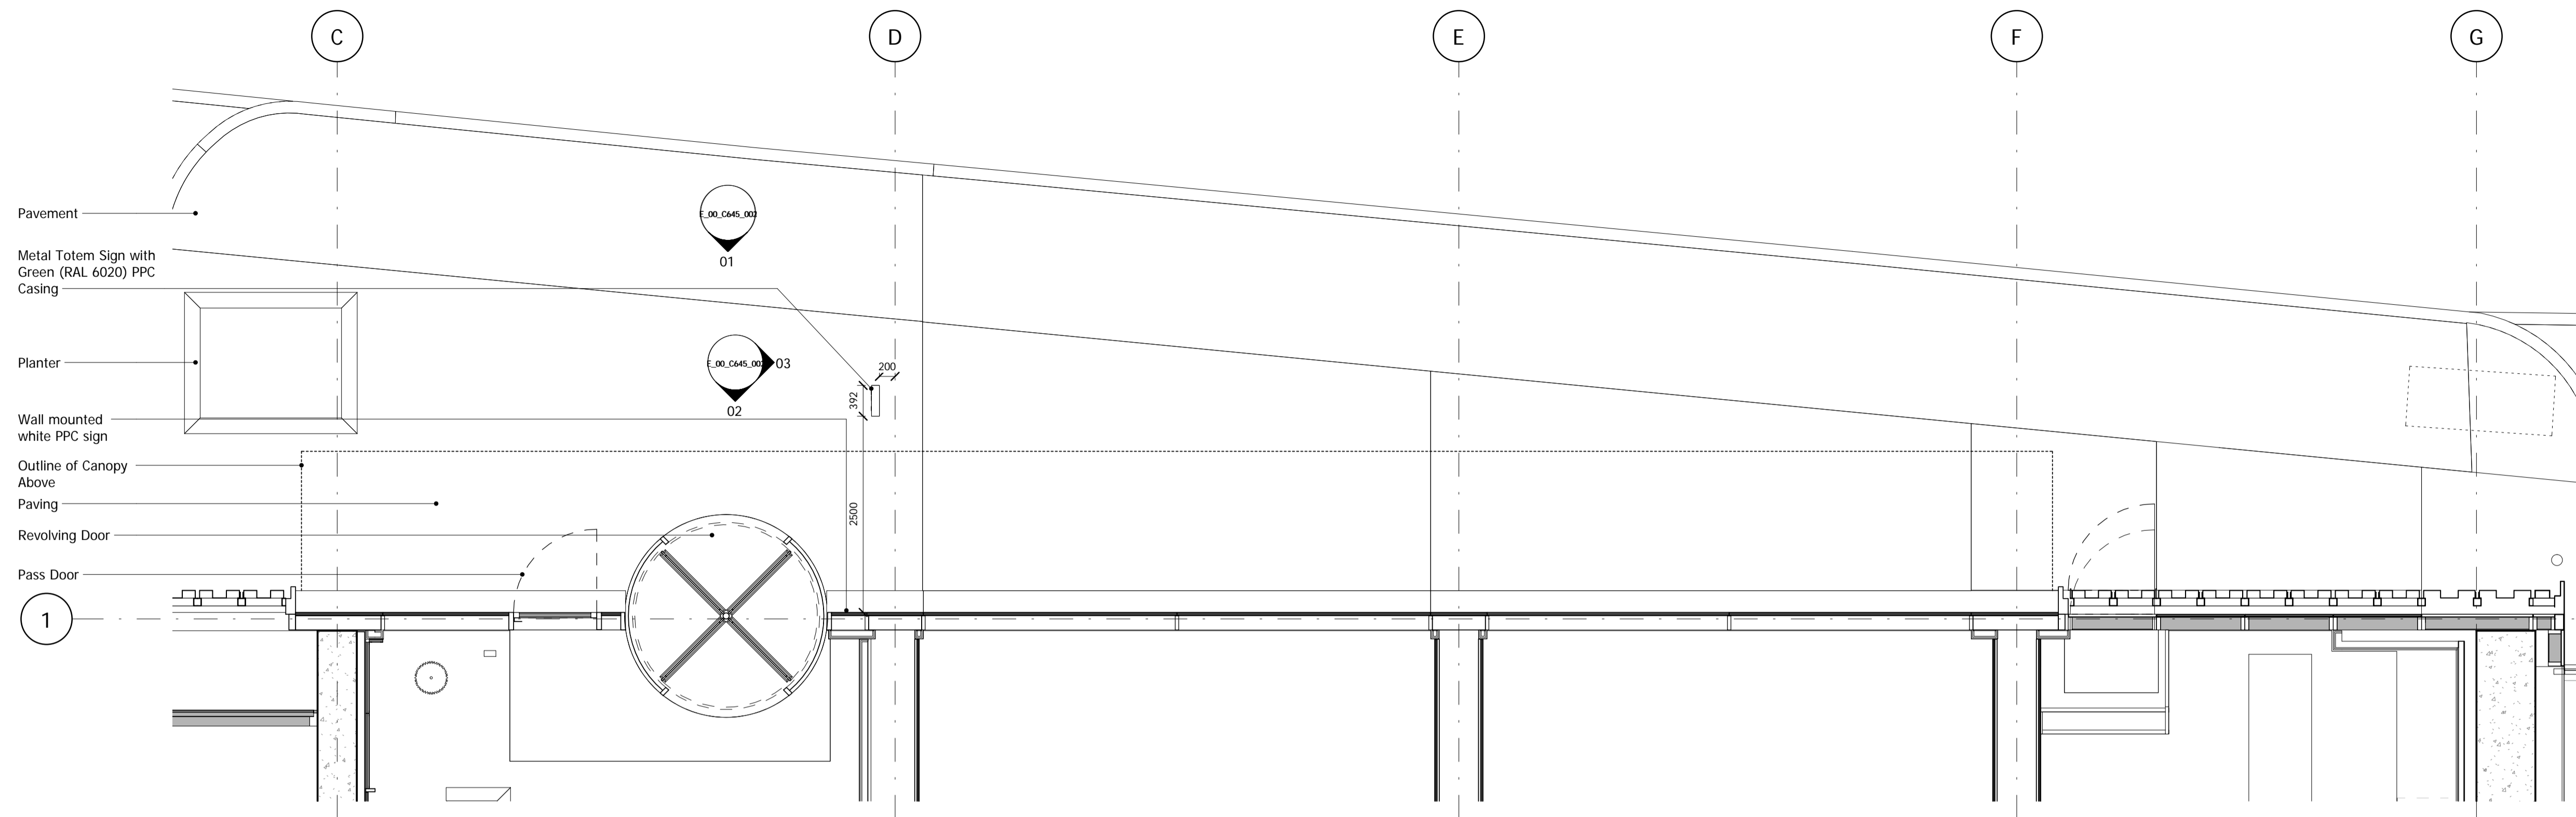



01 Planning Signage Location Plan - Ground
 1 : 50

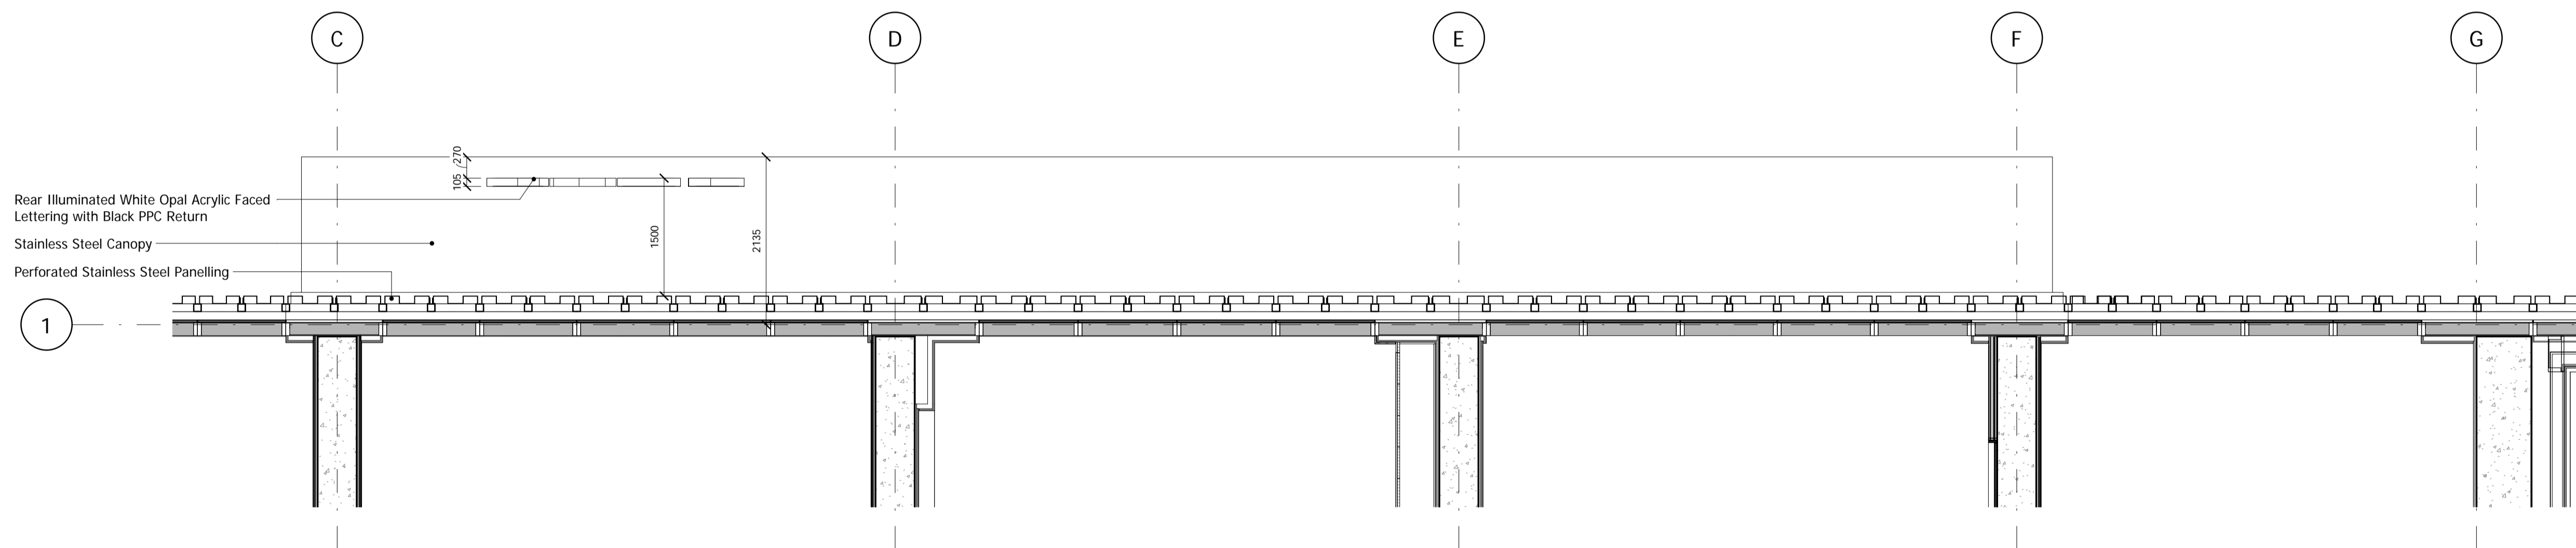

02 Planning Signage Location Plan - First
 1 : 50

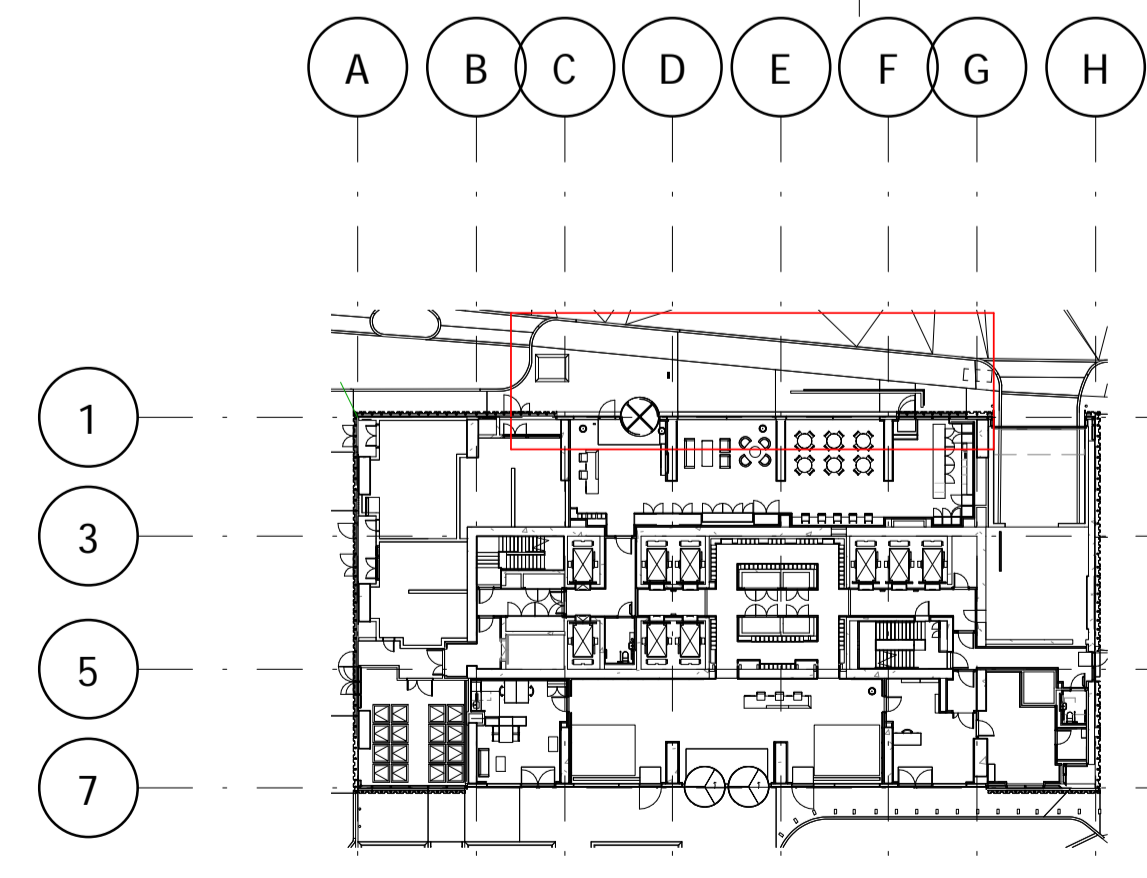

03 Key Plan
 1 : 500

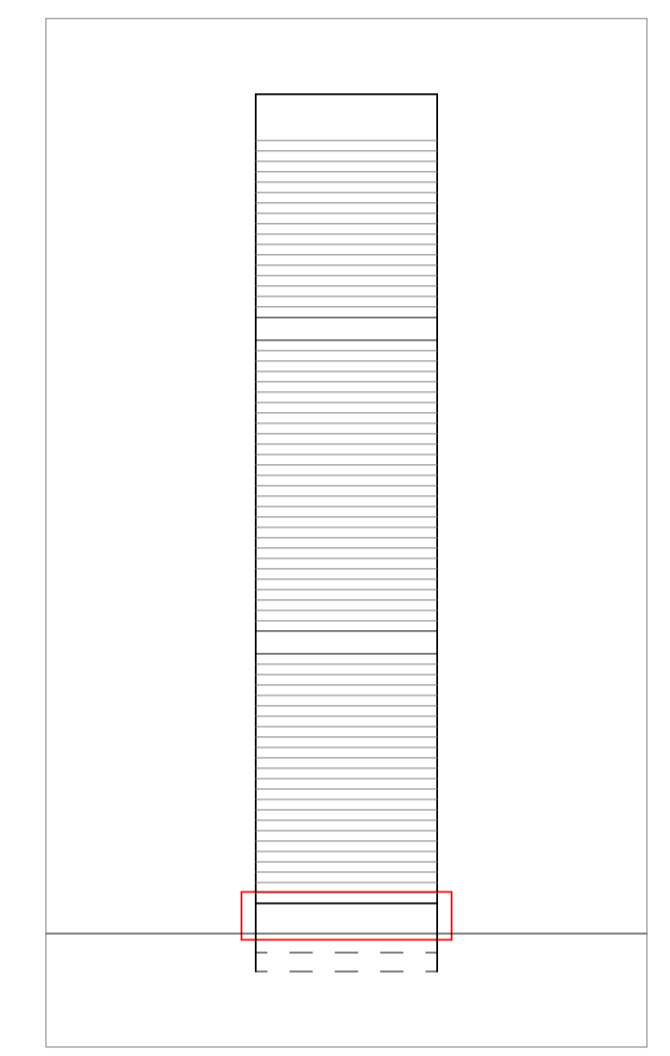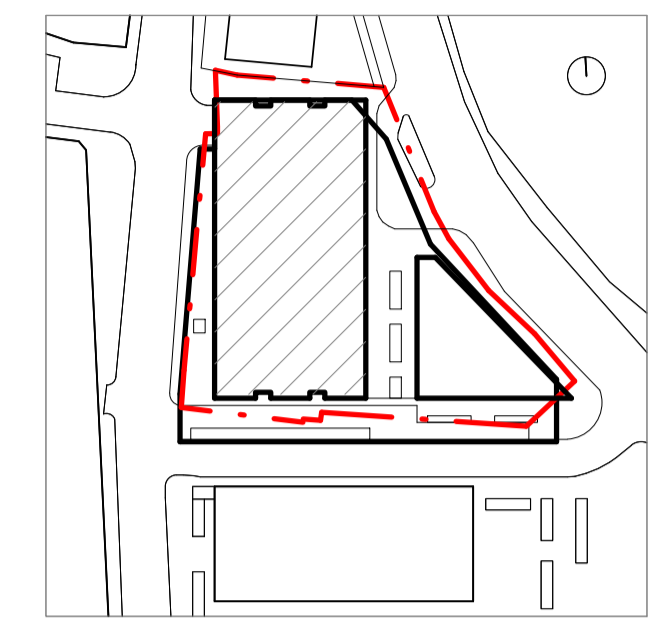

Revision description	Date	Check	Rev
Issued for Planning	03/09/21	EK	A
Issued for Planning	17/08/21	EK	-

SQUIRE & PARTNERS

Squire and Partners LLP
 The Department Store
 248 Ferndale Road, London SW9 8FR
 T: 020 7278 5555
 info@squireandpartners.com
 www.squireandpartners.com

Project
 City Pride

Drawing
 Serviced Apartment Entrance Signage
 Location Plans

Drawn	Date	Scale
EK	17/08/21	As indicated @ A1 1 : 100 @ A3
Job Number	Drawing number	Revision
11018	P_00_C645_008	A