


DO NOT SCALE FROM THIS DRAWING EXCEPT FOR PLANNING PURPOSES. ANY DISCREPANCIES ARE TO BE REPORTED TO THE ARCHITECT. THE CONTRACTOR IS TO CHECK ALL BUILDING AND SITE DIMENSIONS PRIOR TO ORDERING MATERIALS OR CONSTRUCTION. THIS DRAWING IS TO BE READ IN CONJUNCTION WITH ENGINEERS' AND OTHER SPECIALISTS' DRAWINGS. COPYRIGHT REMAINS WITH THE ARCHITECT.

REVISIONS		PRE-APPLICATION
-	23.11.2020 LB	PLANNING
A	30.04.2021 LB	

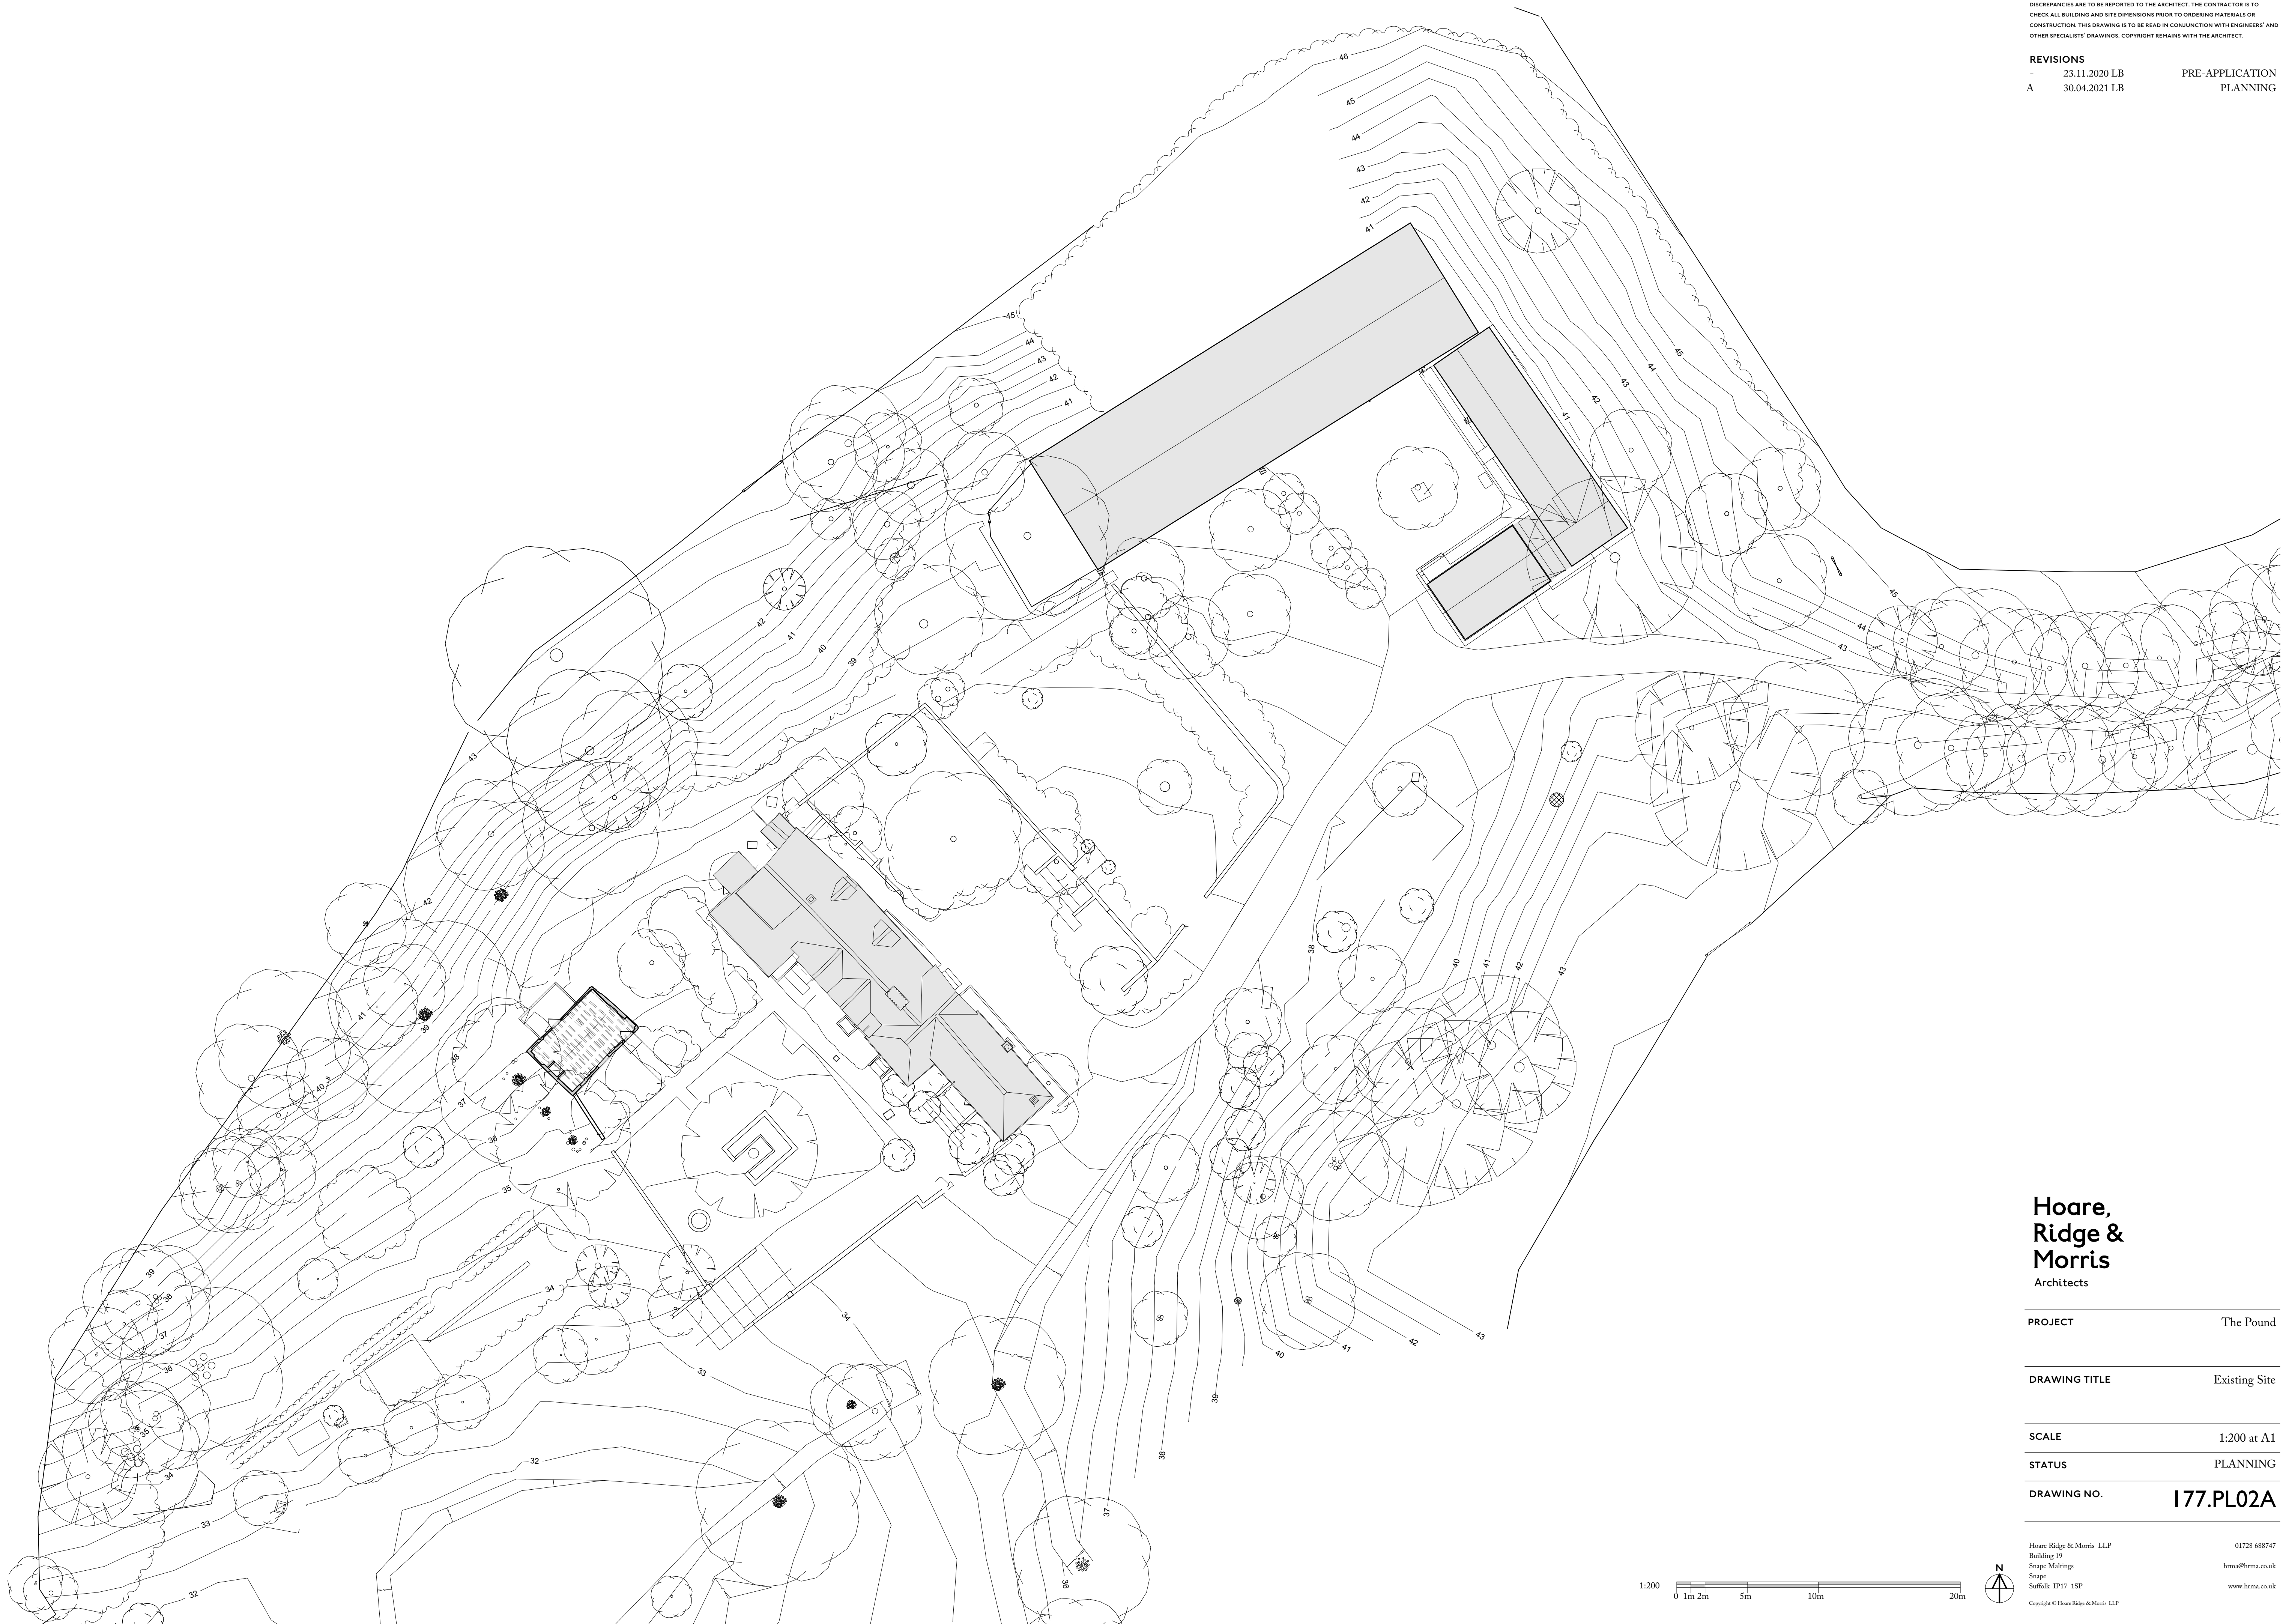

**Hoare,
Ridge &
Morris**
Architects

PROJECT	The Pound
DRAWING TITLE	Existing Site
SCALE	1:200 at A1
STATUS	PLANNING
DRAWING NO.	177.PL02A

