



Ground Floor

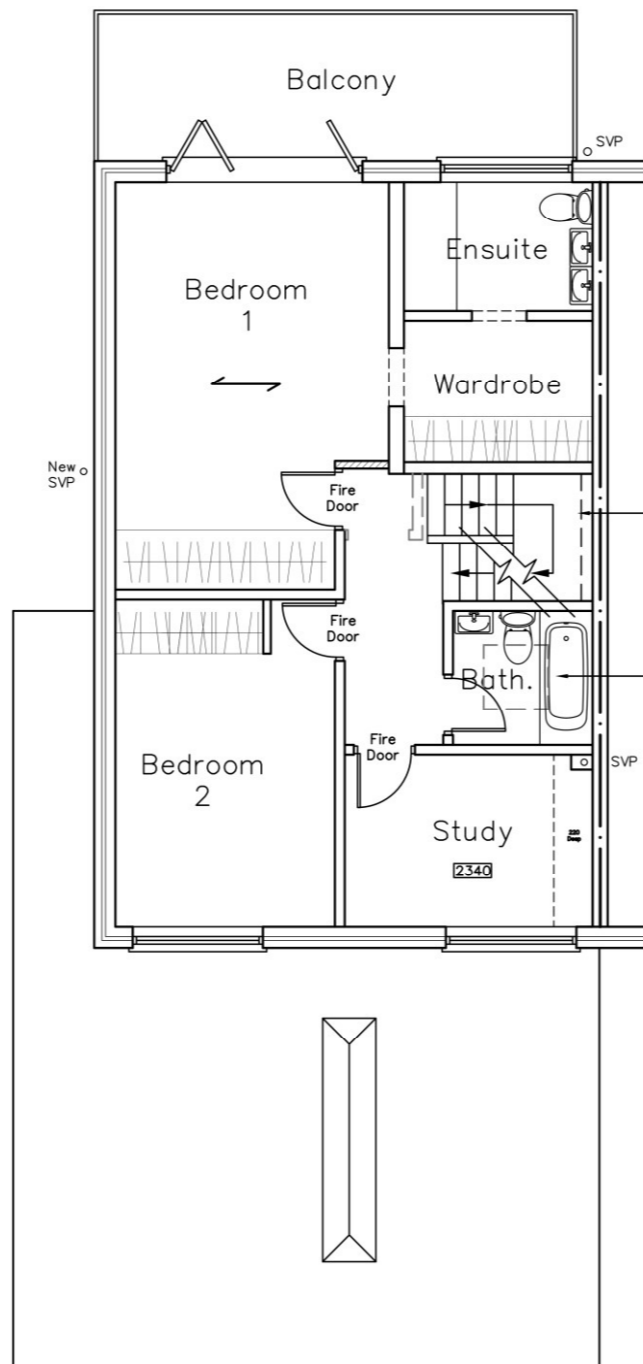

First Floor

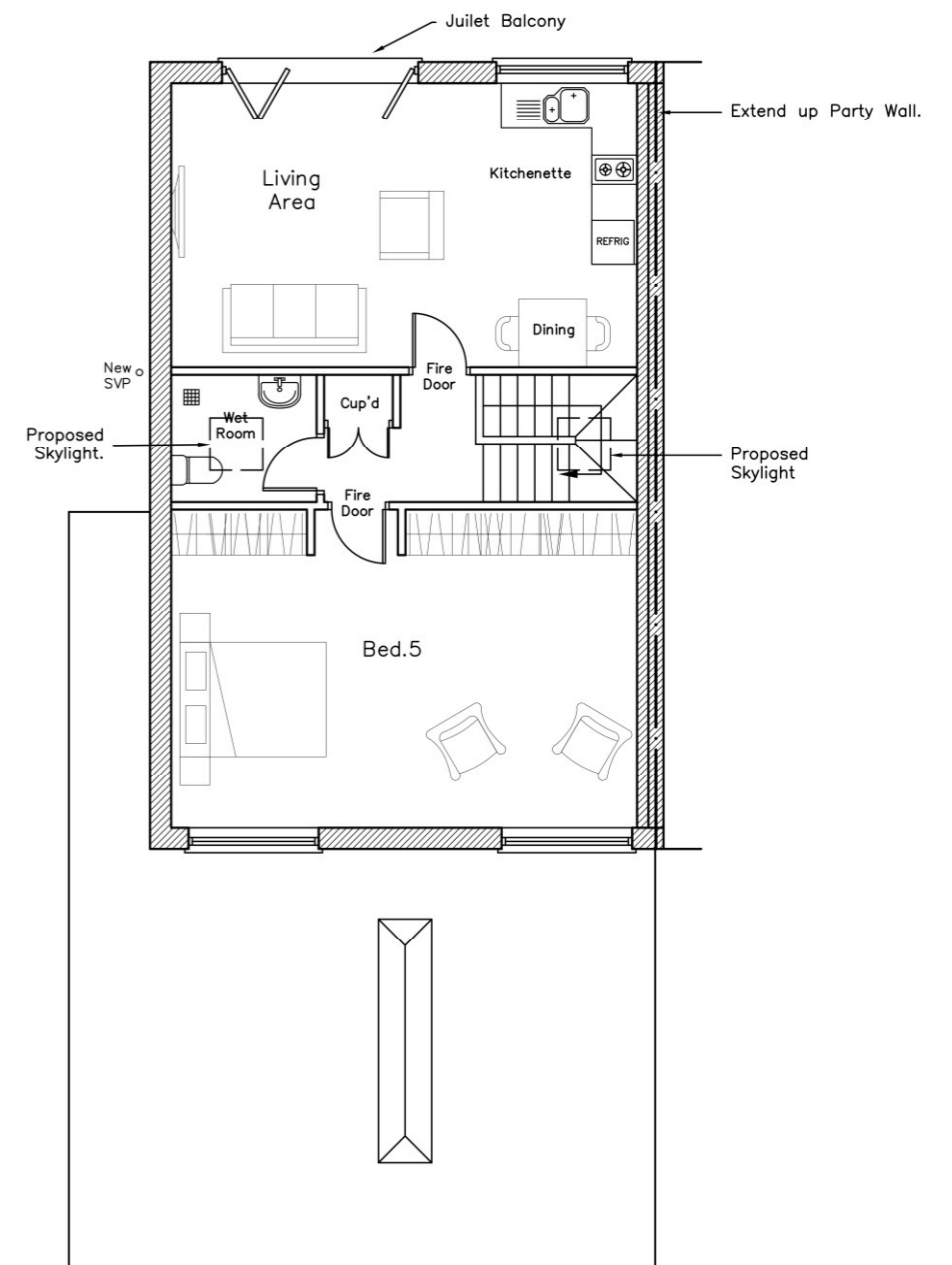

Second Floor

CAAD

Critchley Architecture And Design Ltd.
Contact: 02392 474 919 | info@caad.online

The Old Brewery, 15E South Street, Havant, PO9 1BU



PROPOSED PLANS

- Revisions**
- a) Bedroom Revisions/14.09.2021/LNR
 - b)
 - c)
 - d)

39 Meath Close,
Hayling Island,
Hampshire,
PO11 9QN

Scale A1=1:50, A3=1:100
Drawn SAR/LNR
Date 19/08/2021

21091-411 ^A

10m

20m

30m

40m