


SITE LOCATION

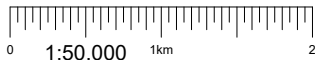


Reproduced by permission of Ordnance Survey on behalf of the Controller of Her Majesty's Stationary Office
All rights reserved. © Crown Copyright licence no. 100022432

SITE AREA PLAN




SITE PHOTOGRAPH

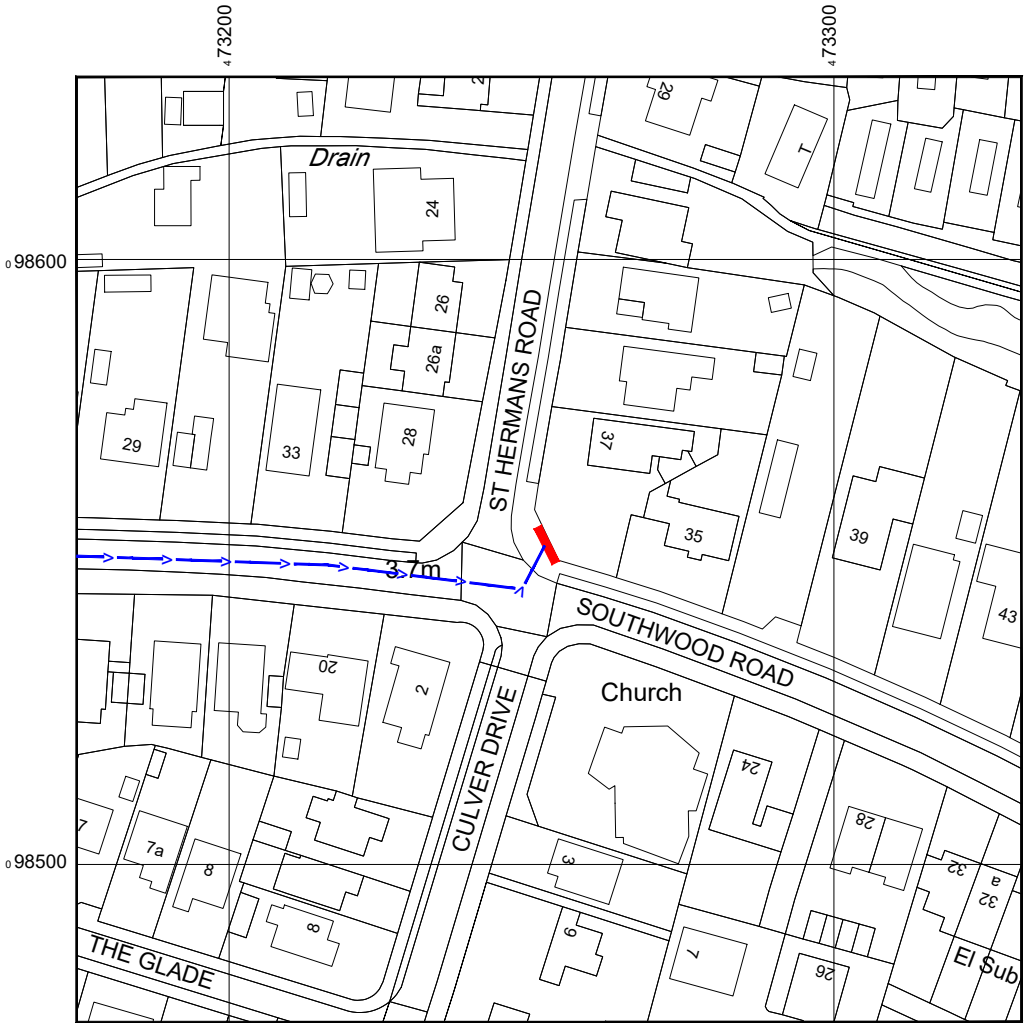

Reproduced by permission of Ordnance Survey on behalf of the Controller of Her Majesty's Stationary Office
All rights reserved. © Crown Copyright licence no. 100062043

NGR E: 473254 N: 98550

SITE LOCATION PLAN

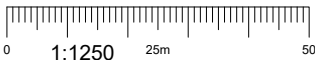

GOOGLE MAPS QR CODE

GOOGLE MAPS - <https://goo.gl/maps/xp9GqGFDZHQ7xTqD7>

GOOGLE STREETVIEW - <https://goo.gl/maps/WSHgSHFsnMjwnJkj8>

NOTES:

1. ALL DIMENSIONS IN MM UNLESS OTHERWISE NOTED.
- DIRECTIONS TO SITE:**
Drive from A3 to Havant. Take the exit toward Rowlands Castle/Langstone/Industrial Estate N/Industrial Est Central from Havant Bypass/A27.
At the roundabout, take the 3rd exit onto Langstone Rd/A3023. Continue to follow A3023.
At the roundabout, take the 1st exit onto Church Rd. Continue onto Elm Grove.
Turn left onto Selsmore Rd.
Continue onto Rails Ln.
Turn left onto Southwood Rd.
Site location is on the right side.
Southwood Rd, Hayling Island PO11 9LX.



Master:	MBNL / EE / H3G:	Project:	Purpose of Issue:	Issue:
M001	MBNL	5G UNILATERAL	Planning	A
Date:	02/09/2021	Revision / Upgrade Description:		
Drawn:	CDN	First Issue - Site nomination dated: TBC		
Checked:	DH			
Approved:	SD			

CK Hutchison Networks (UK) Limited

Great Brighams Mead,
Vastern Road, Reading,
Berkshire, England,
RG1 8DJ

Design Consultant & Principal Contractor:



WHP Telecoms
Unit 1 Maple Park,
Low Fields Avenue, Leeds
LS12 6HH

Tel: 01133023550
e-mail: info@whptelecoms.com

Site Name: SW AT SOUTHWOOD ROAD

Site ID: HVT18586


Address: SOUTHWOOD RD / ST HERMANS RD,
SEA VIEW, EASTOKE,
MENGHAM, HAVANT,
HAMPSHIRE, PO11 9LX

Title: 002 SITE LOCATION PLAN

Project: 5G UNILATERAL


Purpose of Issue: PLANNING

EE Cell ID:	MBNL Cell ID:	Cell ID:
N/A	N/A	N/A
Master Drawing No:		Issue:
HVT18586_M001		A

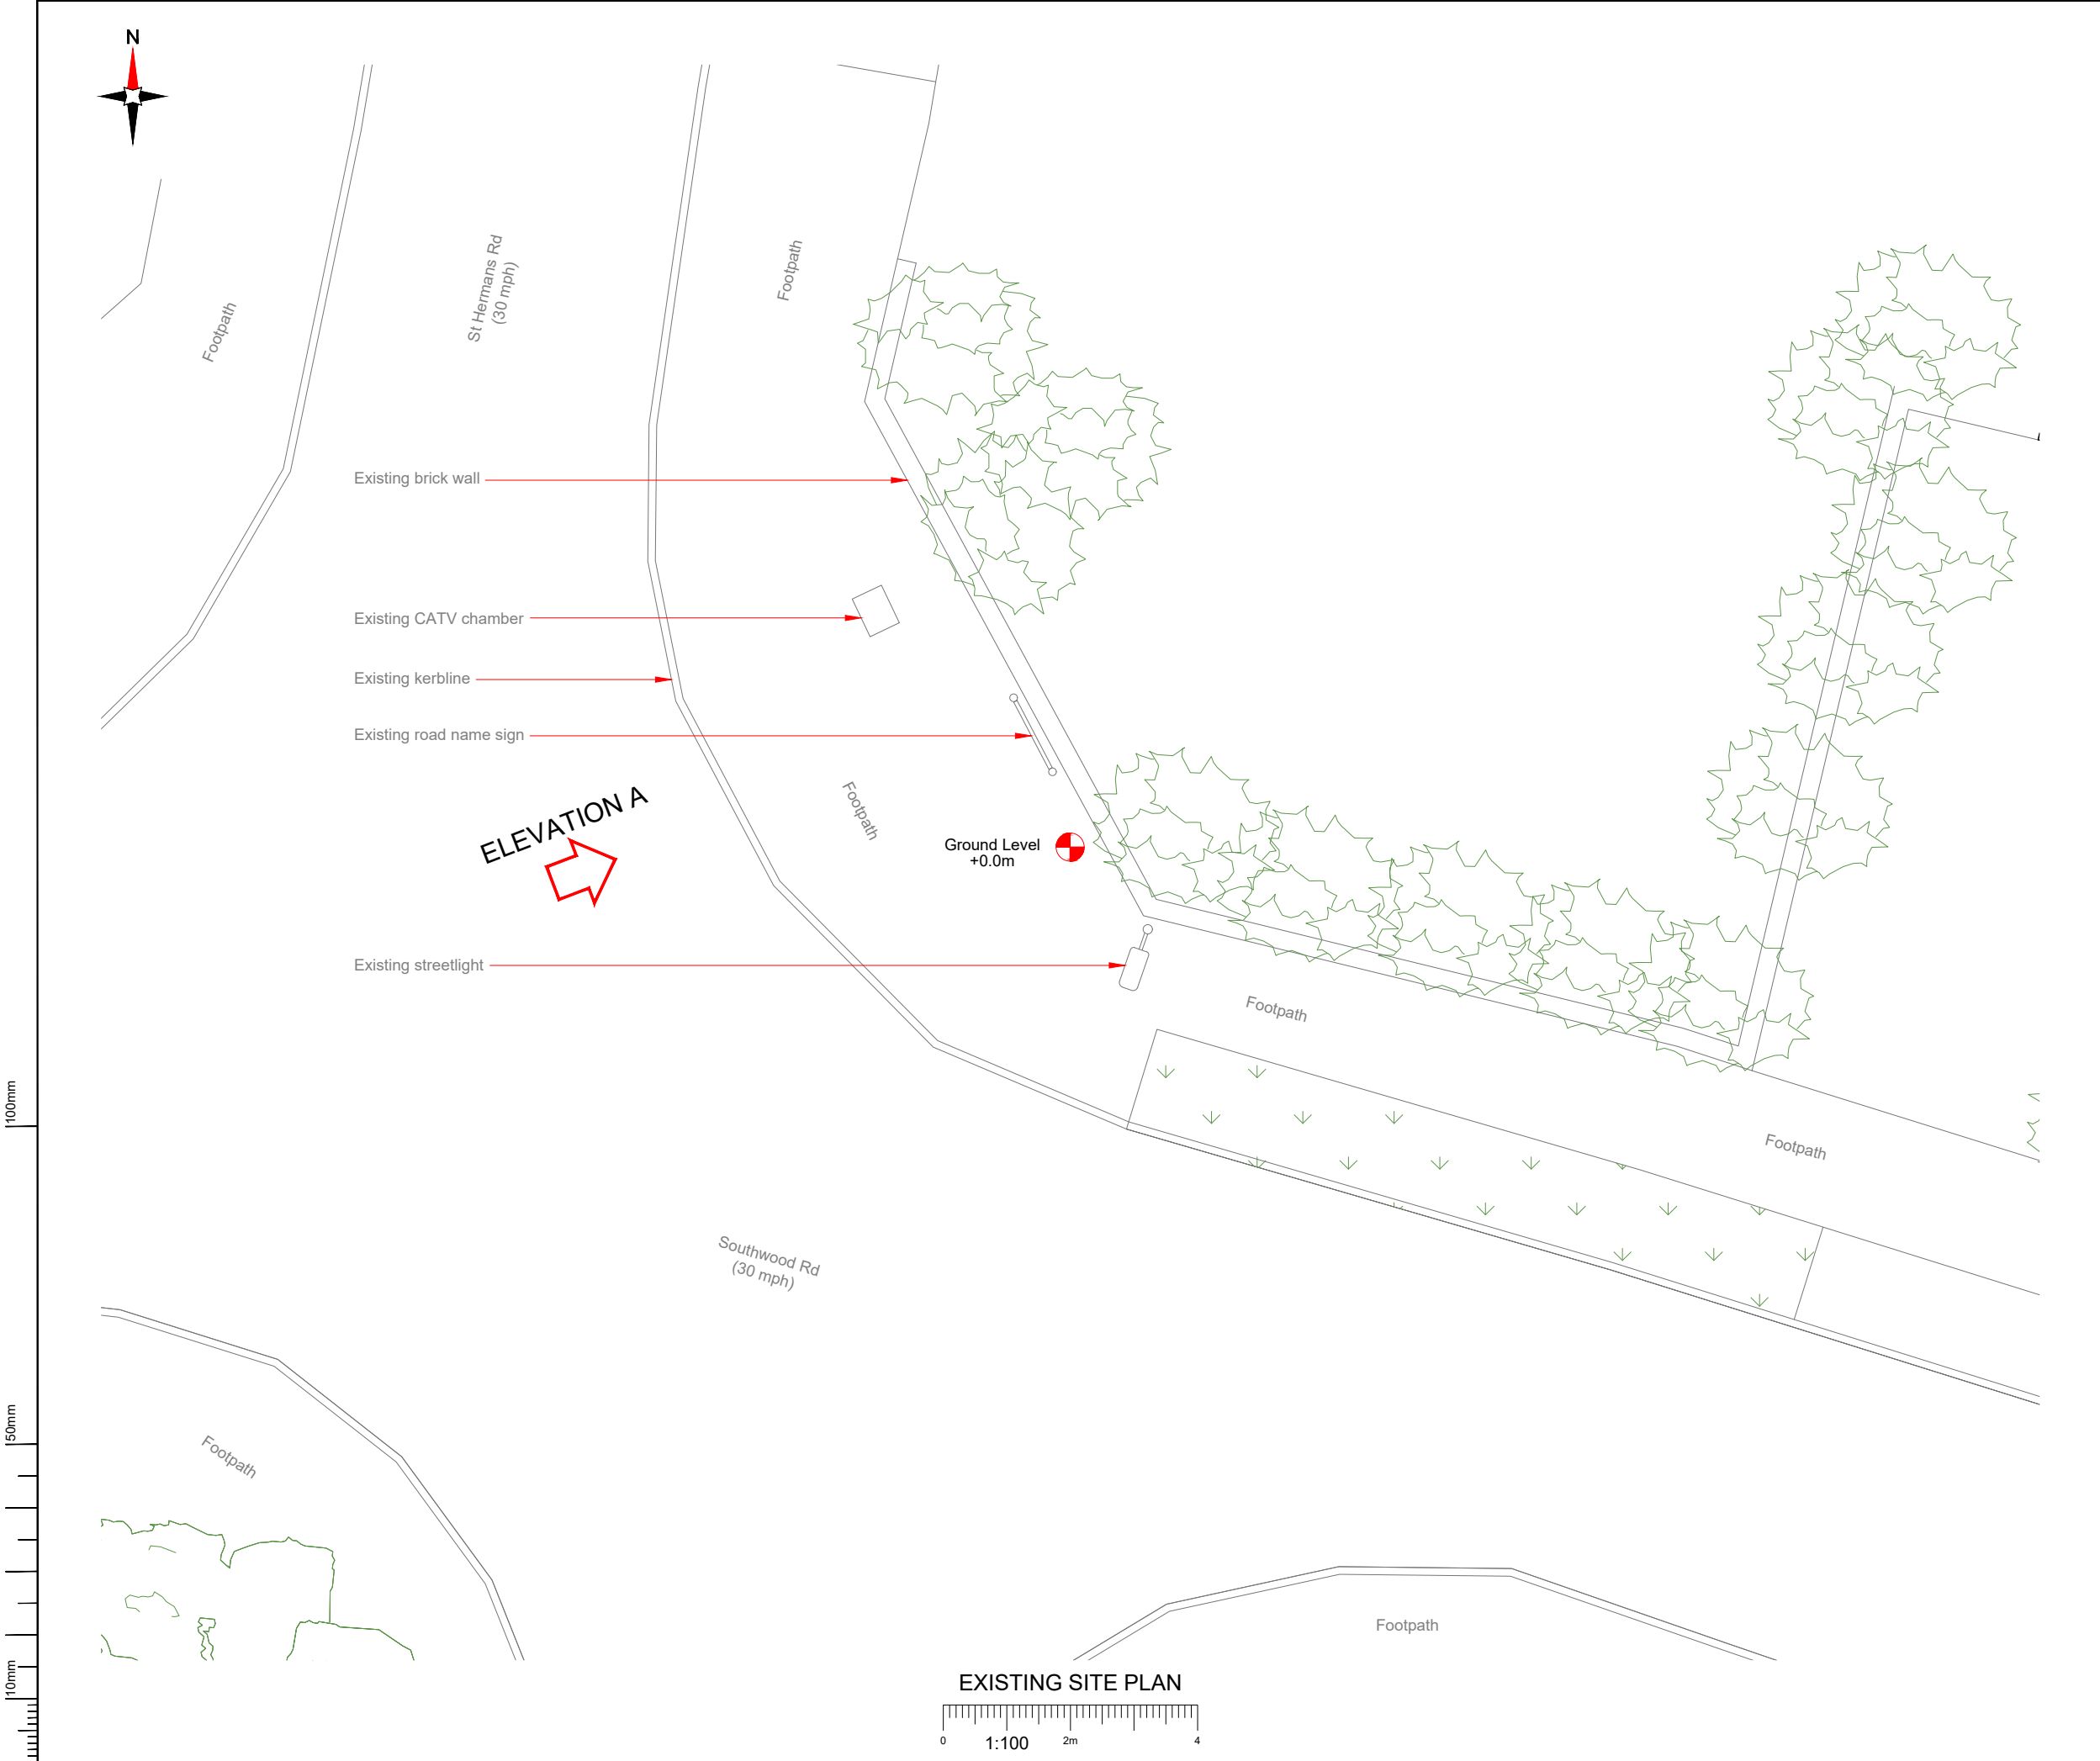

- NOTES:
- ALL DIMENSIONS IN MM UNLESS OTHERWISE NOTED.

Master: M001	MBNL / EE / H3G: MBNL	Project: 5G UNILATERAL	Purpose of Issue: Planning	Issue: A
Date: 02/09/2021	Revision / Upgrade Description: First Issue - Site nomination dated: TBC			
Drawn: CDN				
Checked: DH				
Approved: SD				
<div><div><div><div><div><div></div><div></div><div></div><div></div><div></div><div></div><div></div><div></div><div></div><div></div><div></div><div></div><div></div><div></div><div></div><div></div><div></div><div></div><div></div><div></div><div></div><div></div><div></div><div></div><div></div><div></div><div></div><div></div><div></div><div></div><div></div><div></div><div></div><div></div><div></div><div></div><div></div><div></div><div></div><div></div><div></div><div></div><div></div><div></div><div></div><div></div><div></div><div></div><div></div><div></div><div></div><div></div><div></div><div></div><div></div><div></div><div></div><div></div><div></div><div></div><div></div><div></div><div></div><div></div><div></div><div></div><div></div><div></div><div></div><div></div><div></div><div></div><div></div><div></div><div></div><div></div><div></div><div></div><div></div><div></div><div></div><div></div><div></div><div></div><div></div><div></div><div></div><div></div><div></div><div></div><div></div><div></div><div></div><div></div><div></div><div></div><div></div><div></div><div></div><div></div><div></div><div></div><div></div><div></div><div></div><div></div><div></div><div></div><div></div><div></div><div></div><div></div><div></div><div></div><div></div><div></div><div></div><div></div><div></div><div></div><div></div><div></div><div></div><div></d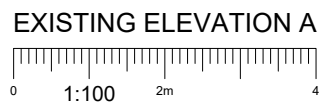

Master: MBNL / EE / H3G:		Project:	Purpose of Issue:	Issue:
M001	MBNL	5G UNILATERAL	Planning	A
Date:	02/09/2021	Revision / Upgrade Description:		
Drawn:	CDN	First Issue - Site nomination dated: TBC		
Checked:	DH			
Approved:	SD			

Great Brighams Mead,
Vastern Road, Reading,
Berkshire, England,
RG1 8DJ



Master Drawing No:	HVT18586_M001	Issue:	A
--------------------	---------------	--------	---



Proposed road name sign
(relocated)

Existing brick wall

Proposed G-100876 cabinet

Existing CATV chamber

Proposed 2No. cabinets

Existing kerbline

Proposed Phase 8 monopole
c/w wraparound cabinet at base

Existing streetlight


Ground Level
+0.0m
(At pole base)



500

1500

PROPOSED SITE PLAN

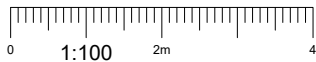

Antenna Aperture ID	Proposed 4G/5G Bearing
A1	20°
A2	20°
B1	140°
B2	140°
C1	260°
C2	260°

NOTES:

1. ALL DIMENSIONS IN MM UNLESS OTHERWISE NOTED.

Master:	MBNL / EE / H3G:	Project:	Purpose of Issue:	Issue:
M001	MBNL	5G UNILATERAL	Planning	A
Date:	02/09/2021	Revision / Upgrade Description:		
Drawn:	CDN	First Issue - Site nomination dated: TBC		
Checked:	DH			
Approved:	SD			

CK Hutchison
Networks (UK)
Limited

Great Brighams Mead,
Vastern Road, Reading,
Berkshire, England,
RG1 8DJ

Design Consultant & Principal Contractor:



WHP Telecoms

Unit 1 Maple Park,
Low Fields Avenue, Leeds
LS12 6HH

Tel: 01133023550
e-mail: info@whptelecoms.com

Site Name:
SW AT SOUTHWOOD ROAD

Site ID:
HVT18586

Address:
SOUTHWOOD RD / ST HERMANS RD,
SEA VIEW, EASTOKE,
MENGHAM, HAVANT,
HAMPSHIRE, PO11 9LX

Title:
210 PROPOSED SITE PLAN

Project:
5G UNILATERAL

Purpose of Issue:
PLANNING


EE Cell ID: N/A	MBNL Cell ID: N/A	Cell ID: N/A
--------------------	----------------------	-----------------

Master Drawing No: HVT18586_M001	Issue: A
-------------------------------------	-------------

Antenna Aperture ID	Proposed 4G/5G Bearing
A1	20°
A2	20°
B1	140°
B2	140°
C1	260°
C2	260°

NOTES:

1. ALL DIMENSIONS IN MM UNLESS OTHERWISE NOTED.

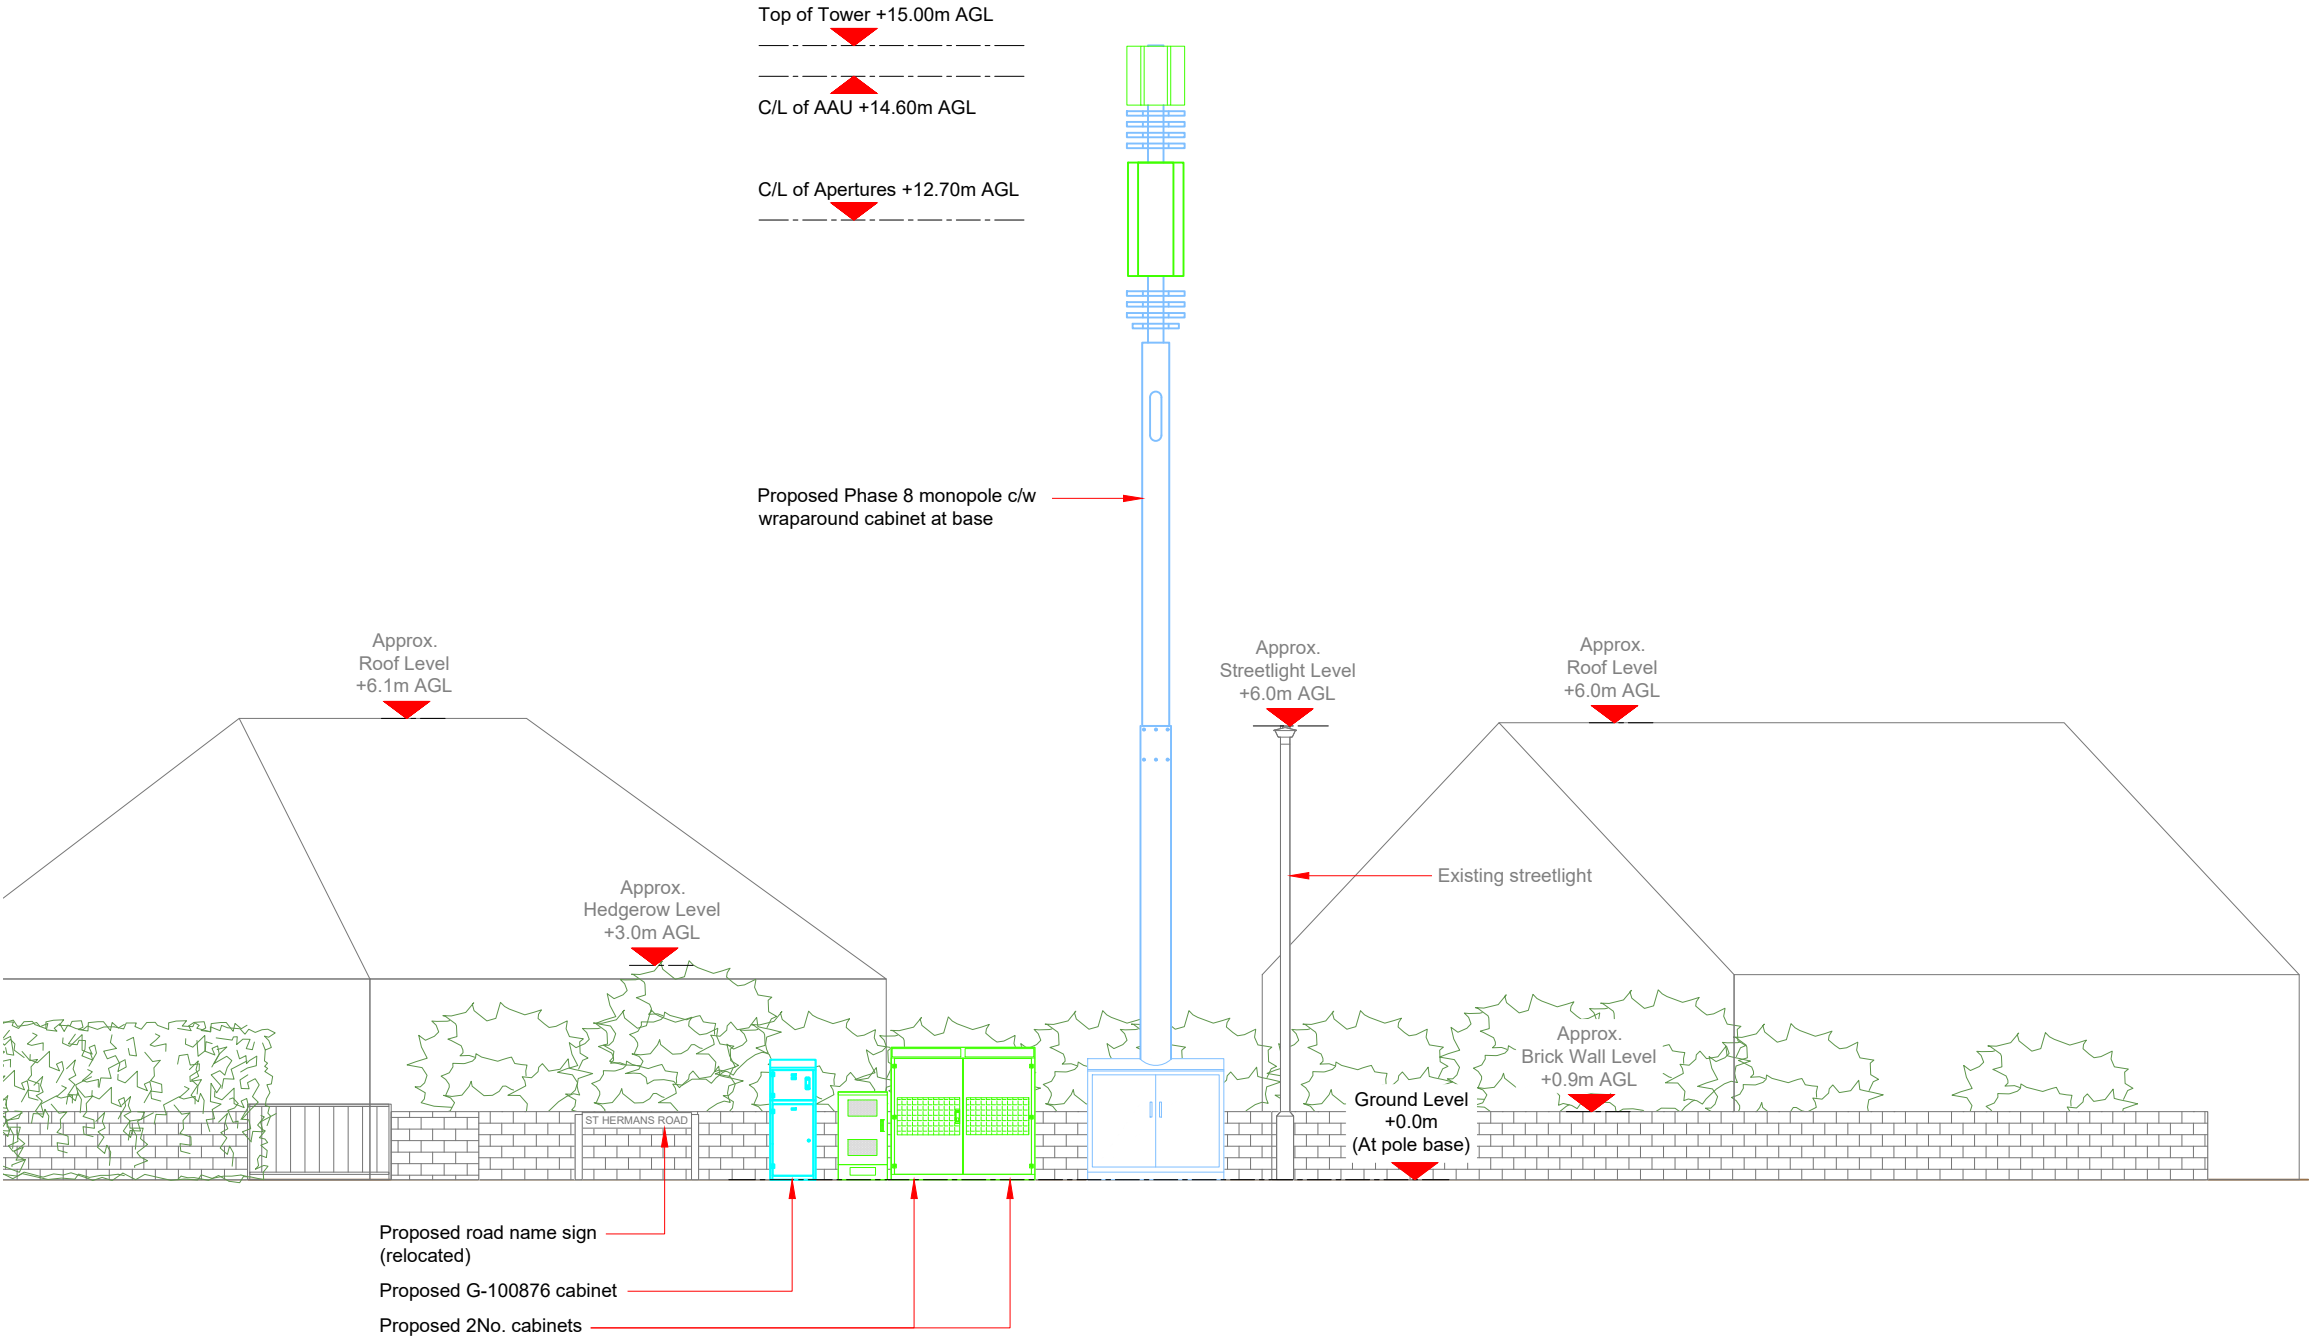

Master:	MBNL / EE / H3G:	Project:	Purpose of Issue:	Issue:
M001	MBNL	5G UNILATERAL	Planning	A
Date:	02/09/2021	Revision / Upgrade Description:		
Drawn:	CDN	First Issue - Site nomination dated: TBC		
Checked:	DH			
Approved:	SD			

**CK Hutchison
Networks (UK)
Limited**

Great Brighams Mead,
Vastern Road, Reading,
Berkshire, England,
RG1 8DJ

Design Consultant & Principal Contractor:



WHP Telecoms

Unit 1 Maple Park,
Low Fields Avenue, Leeds
LS12 6HH

Tel: 01133023550
e-mail: info@whptelecoms.com

Site Name:
SW AT SOUTHWOOD ROAD

Site ID:
HVT18586

Address:
**SOUTHWOOD RD / ST HERMANS RD,
SEA VIEW, EASTOKE,
MENGHAM, HAVANT,
HAMPSHIRE, PO11 9LX**

Title:
260 PROPOSED ELEVATION

Project:
5G UNILATERAL

Purpose of Issue:
PLANNING

EE Cell ID:	MBNL Cell ID:	Cell ID:
N/A	N/A	N/A

Master Drawing No:	Issue:
HVT18586_M001	A