


NOTES:

REVISIONS:

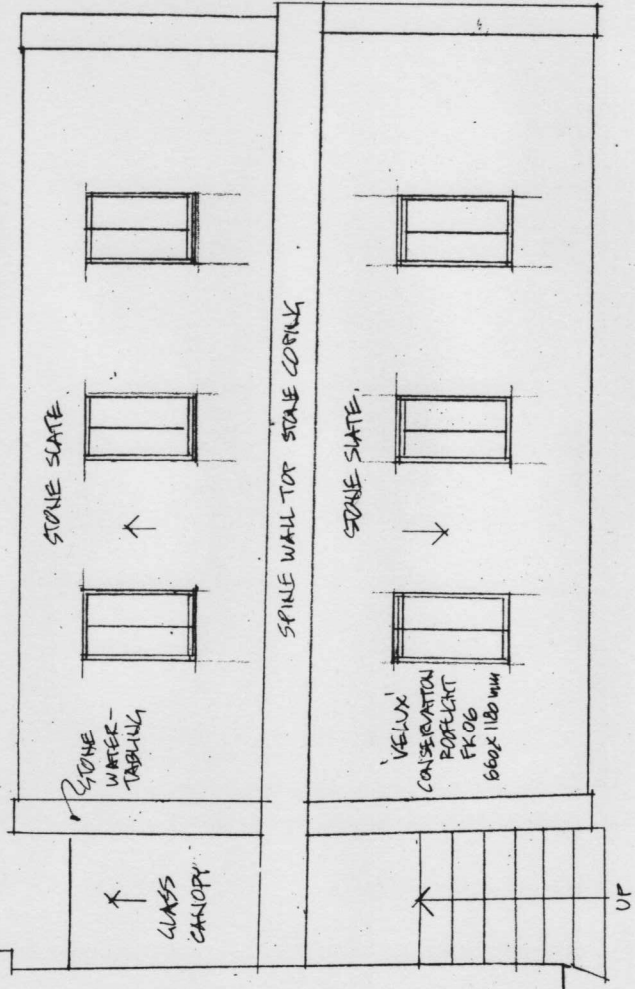

HOUSE 7

HIGH GREEN, MICKLETON
 PROPOSED GARDEN SUN ROOM
 ROOF PLAN
 SCALE 1:50 @ A3



GEORGE STASTNY
 CHARTERED ARCHITECT & GARDEN DESIGNER
 Riverside, Whorlton
 Nr. Barnard Castle,
 Co. Durham DL12 8XD
 07974 230919

P/N No 1284-33